

**ARKANSAS STATE UNIVERSITY HONORS RESIDENCE HALL**

JONESBORO ARKANSAS

Architect:  
**BRACKETT KRENNERICH architects**

BRACKETT KRENNERICH  
 100 East Huntington Ave, Suite D  
 Jonesboro, Arkansas 72401  
 870.932.0571  
 www.bkarchts.com

In Association With:  
**WITSELL EVANS RASCO**  
 901 West Third Street  
 Little Rock, Arkansas 72201  
 501.374.5300  
 www.WERarch.com

**CIVIL ENGINEERS**  
**DEVELOPMENT CONSULTANTS, INC.**  
 2200 N. RODNEY PARHAM, SUITE 220  
 Little Rock, AR 72212  
 501.221.7880

**MEP ENGINEERS**  
**PETTIT & PETTIT, INC.**  
 201 EAST MARKHAM ST, SUITE 400  
 Little Rock, AR 72201  
 501.374.3731  
 www.pettitinc.com

**STRUCTURAL ENGINEER**  
**ENGINEERING CONSULTANTS, INC.**  
 401 W. CAPITOL AVE, SUITE 305  
 LITTLE ROCK, AR 72201  
 501.376.3752  
 www.ecilr.com




**OWNER**  
**ARKANSAS STATE UNIVERSITY**  
 2713 Pawnee Bldg. 4  
 State University, AR 72467  
 www.astate.edu

Seal


No.	Issue	Date

Job No. \_\_\_\_\_  
 Date 12811  
 Title 2012


ROOM NUMBERS  
 Sheet No. \_\_\_\_\_

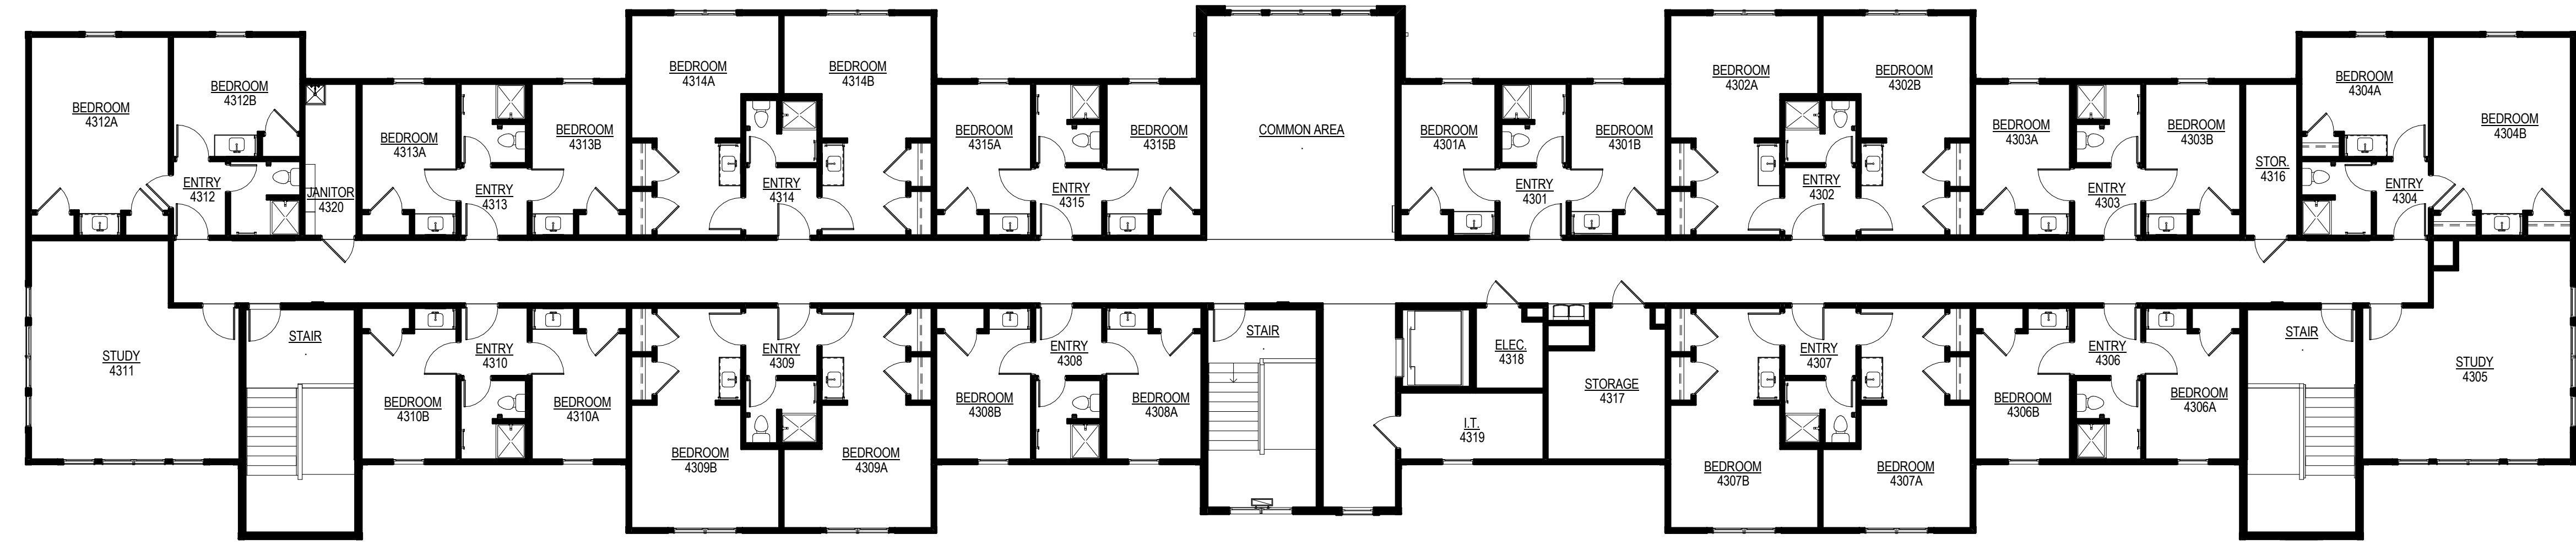

**third floor plan.**  
 SCALE: 1" = 10'-0"

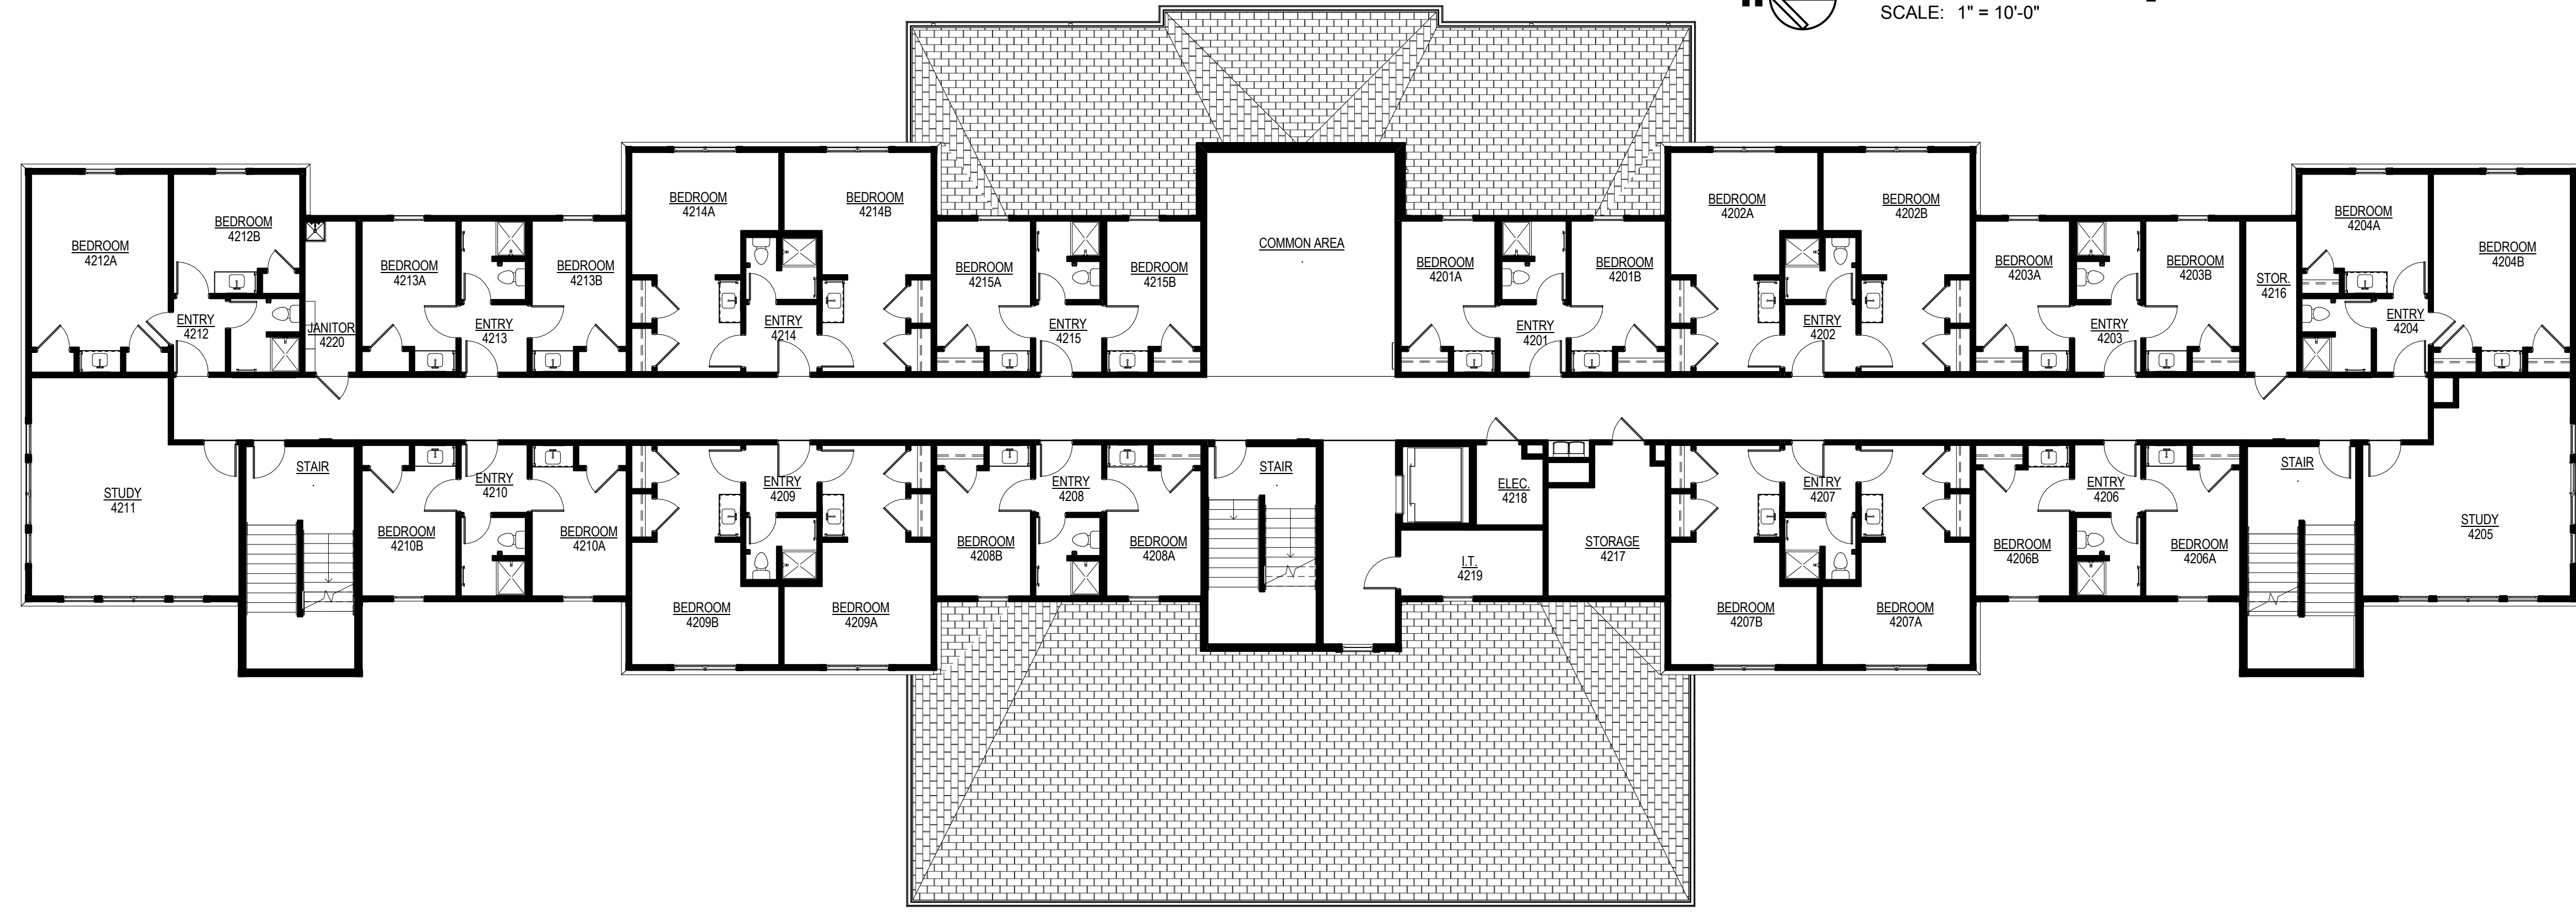

**second floor plan.**  
 SCALE: 1" = 10'-0"

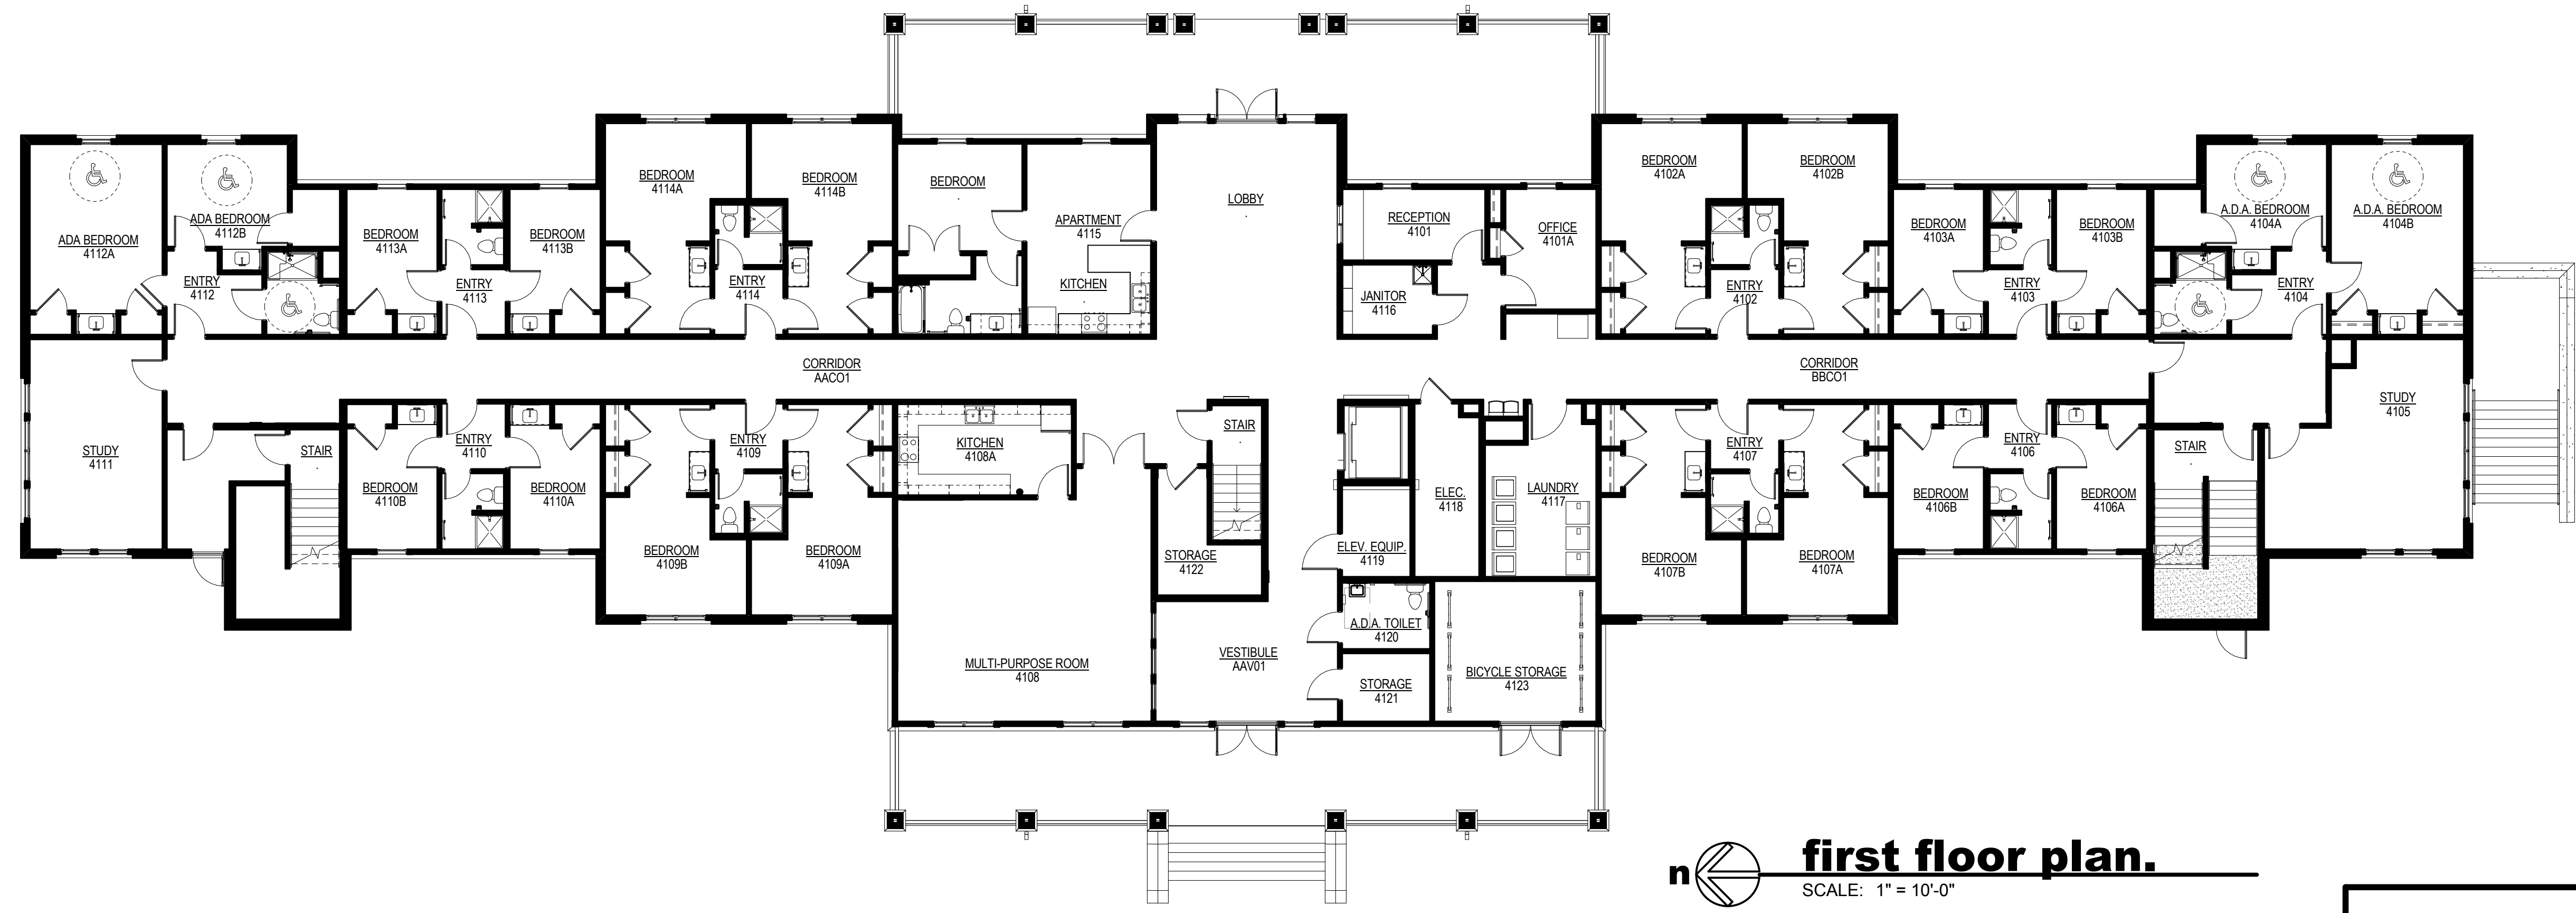

**first floor plan.**  
 SCALE: 1" = 10'-0"

**FINAL ROOM NUMBERING**  
**19 March 2013**

Project Name: ASU Honors Residence Hall 1 - Rev14; Change Order Set(1) CO Set ROOM NUMBER CHANGES 02.22.13.rvt  
 3/20/2013 5:15:20 PM