

Collegiate Park Building 1
Level 1 Floor Plan




A1

DWN	DATE
STK	5/20/2014
REV.	DATE




SCALE: 1/16" = 1'-0"

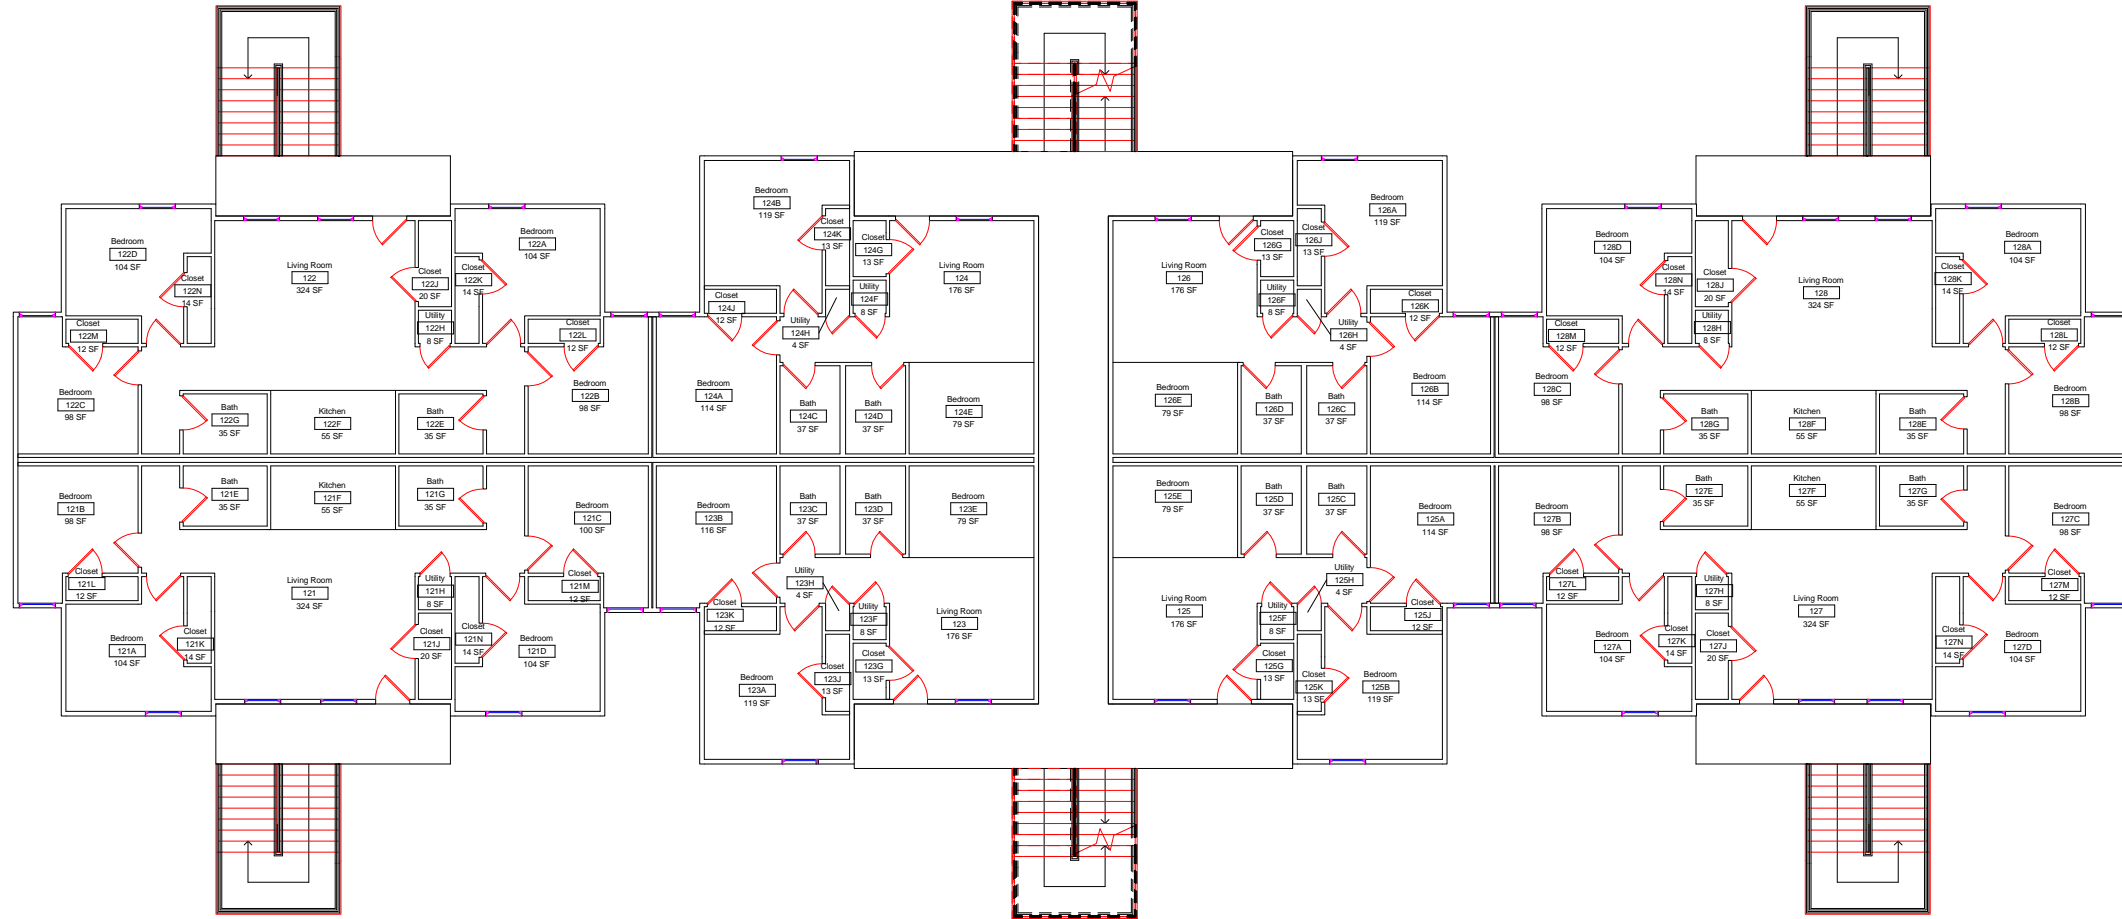


Collegiate Park Building 1
Level 2 Floor Plan



DWN	DATE
JRC <td>5/20/2014</td>	5/20/2014
REV. <td>DATE</td>	DATE

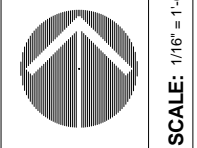

SCALE: 1/16" = 1'-0"

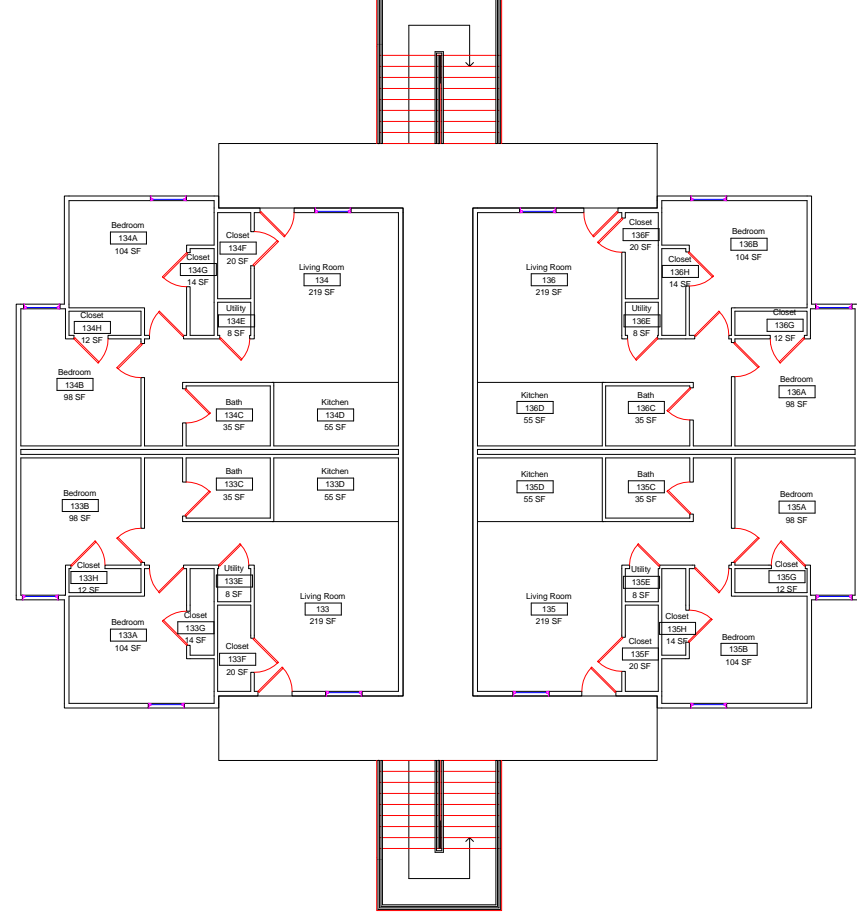


Collegiate Park Building 1
Level 3 Floor Plan




DWN	DATE
STK	5/20/2014
REV.	DATE

A3

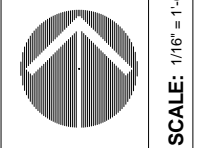

SCALE: 1/16" = 1'-0"

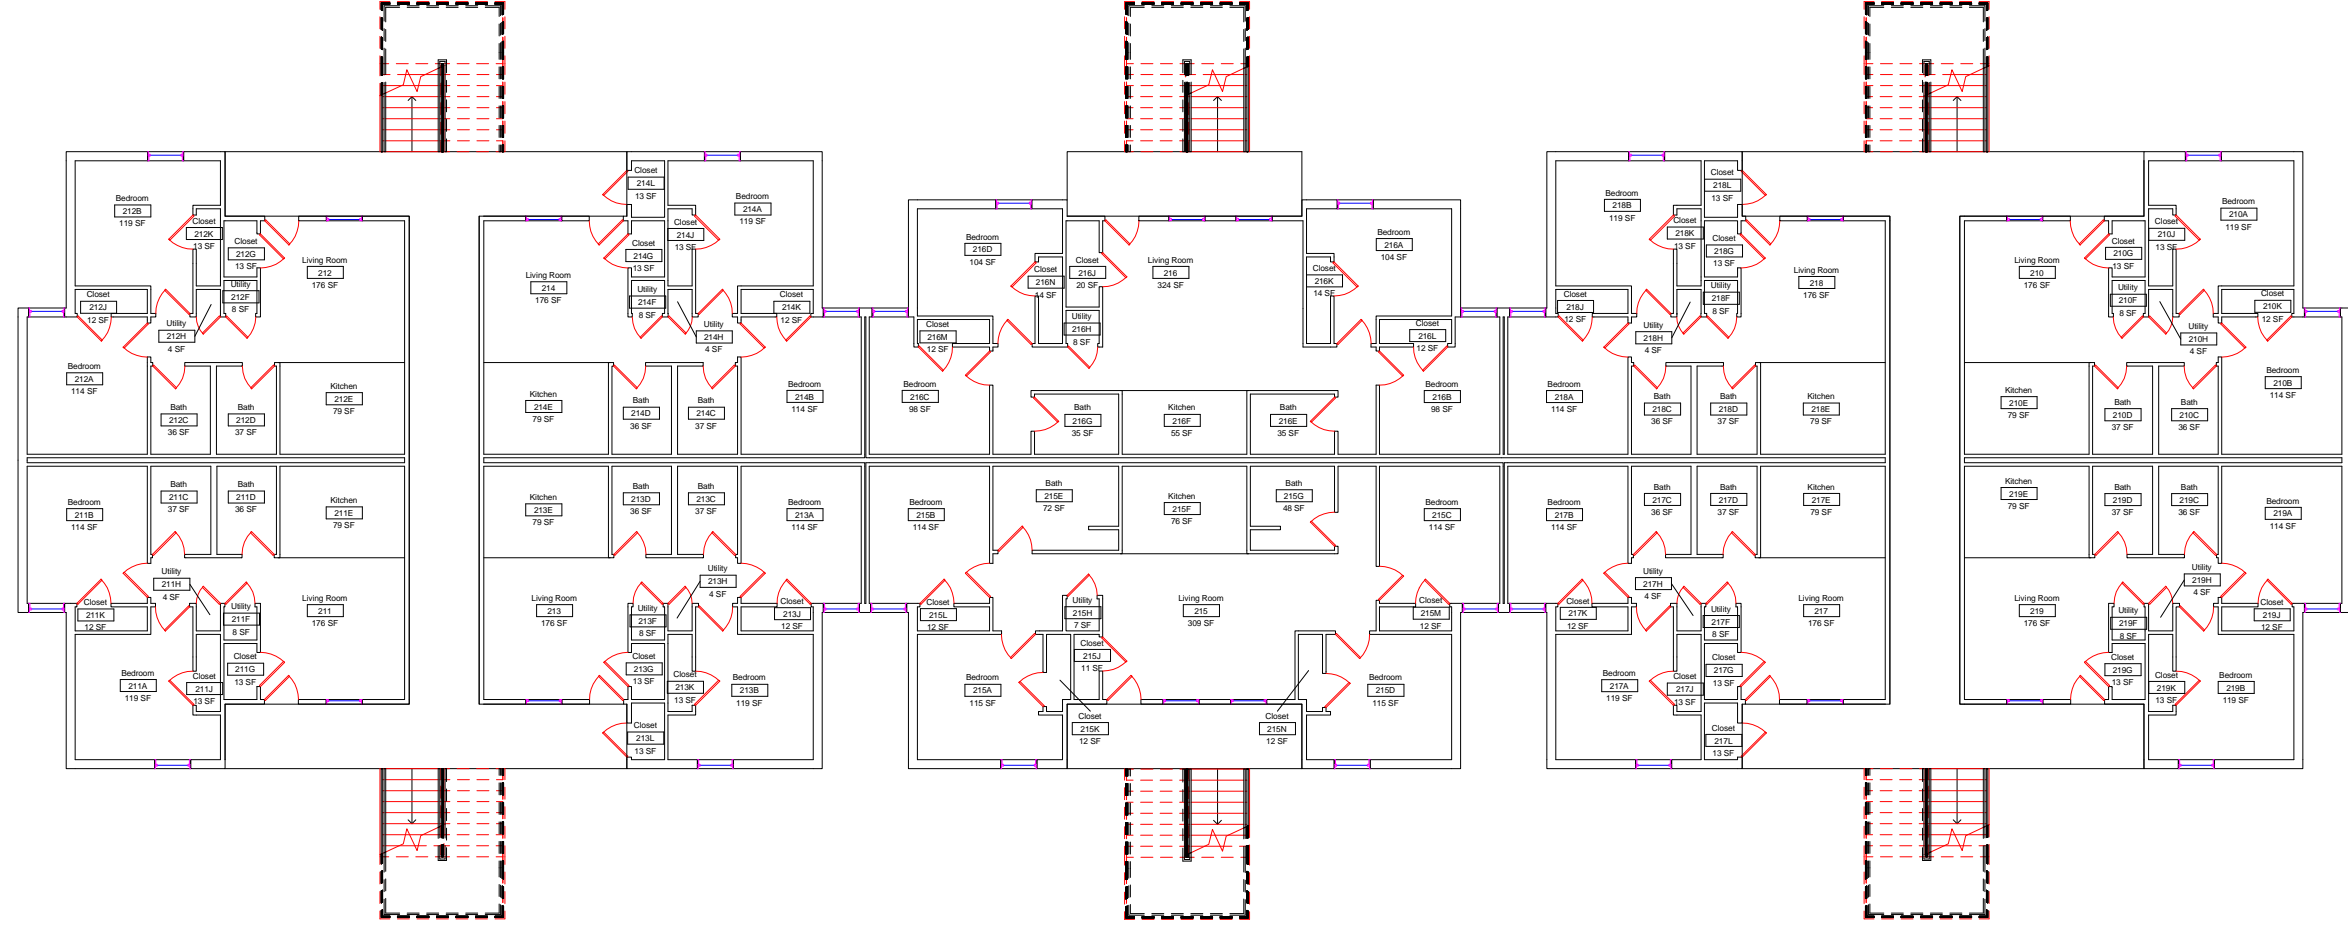


Collegiate Park Apartments Building 2
Level 1 Floor Plan

DWN	DATE
STK	5/21/2014
REV.	DATE




SCALE: 1/16" = 1'-0"



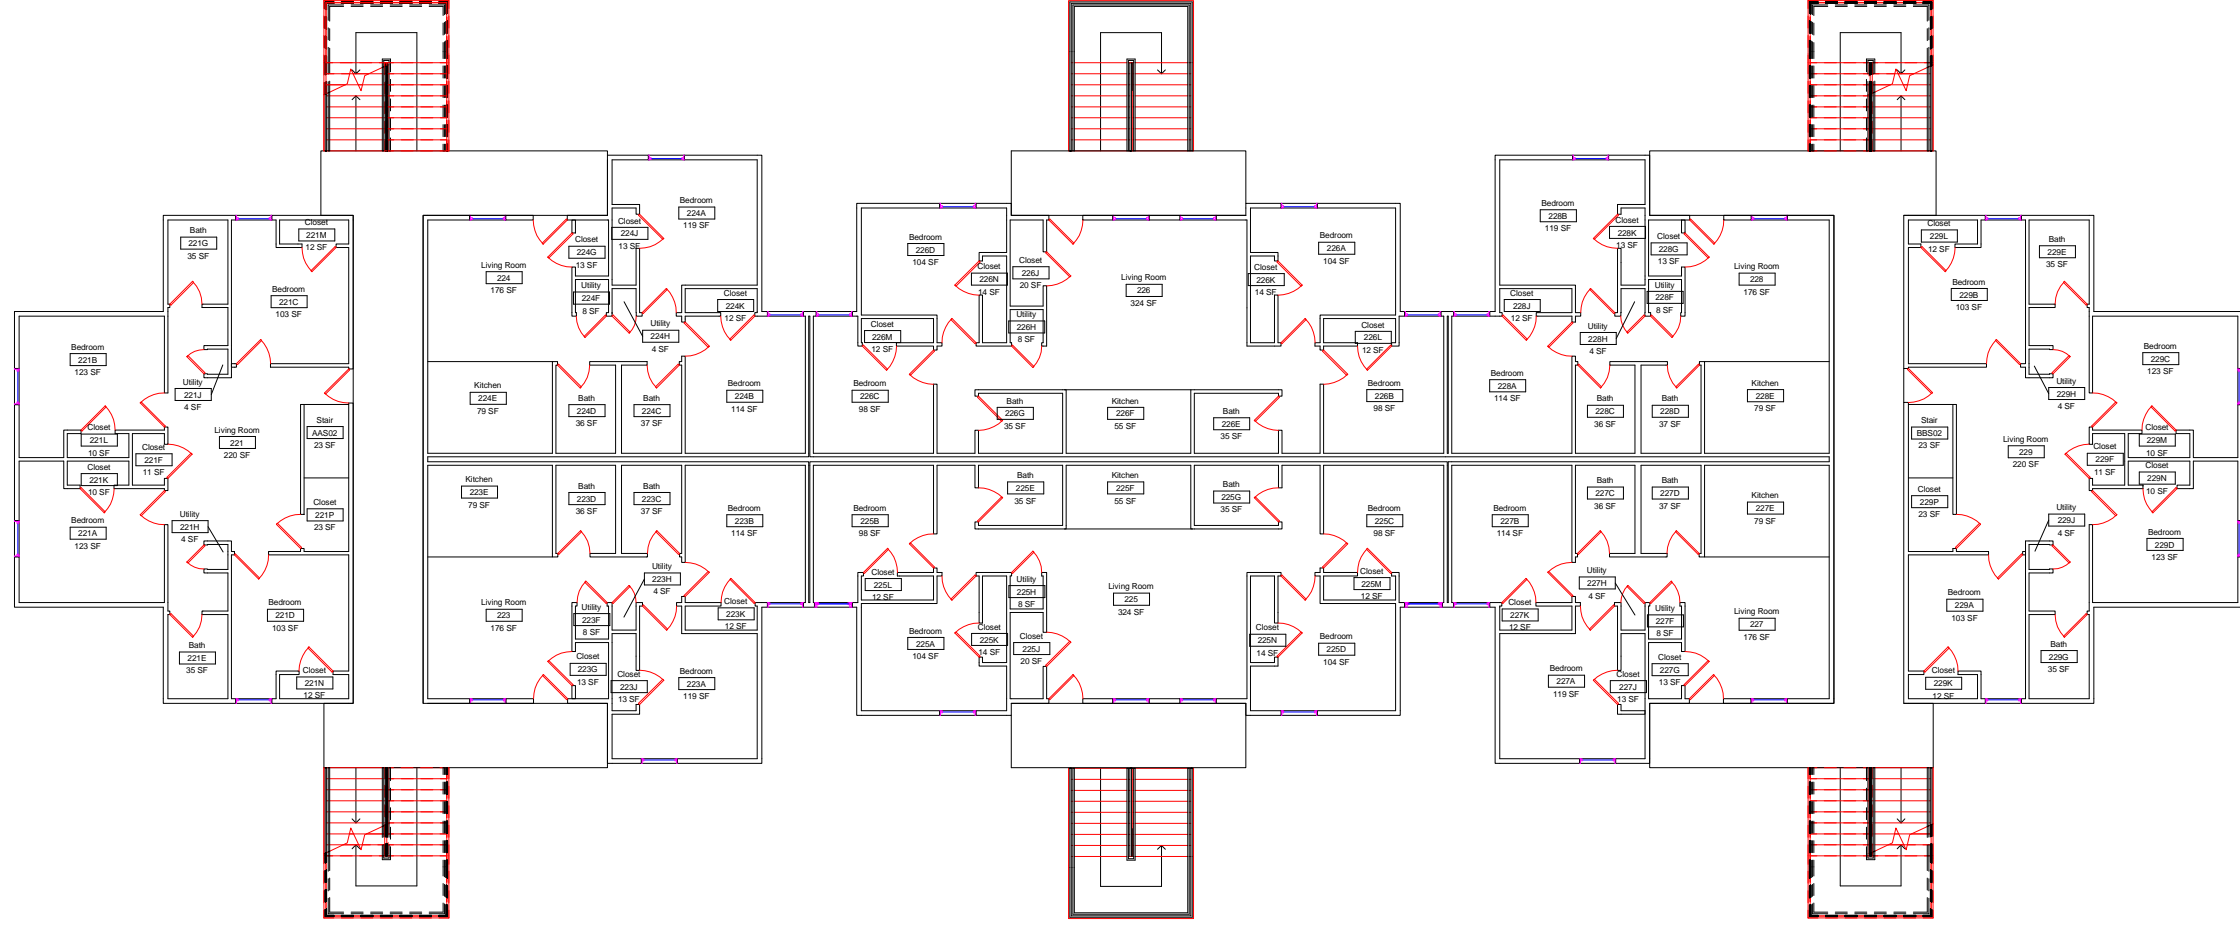



Colliate Park Apartments Building 2
Level 2 Floor Plan

DWN	DATE
STK	5/21/2014
REV.	DATE

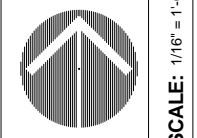

SCALE: 1/16" = 1'-0"




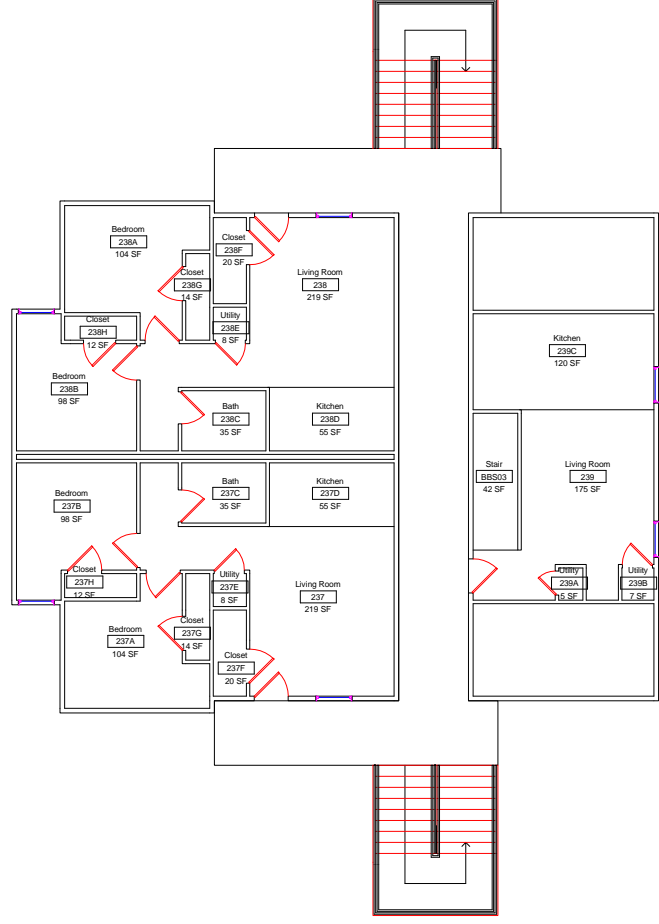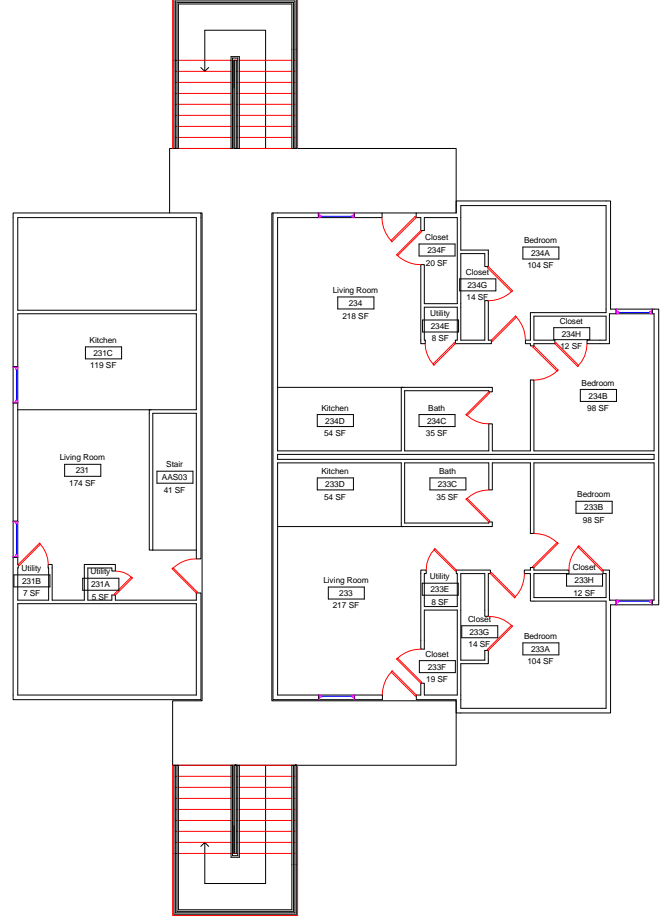


Collegiate Park Apartments Building 2
Level 3 Floor Plan



DWN	DATE
STK	5/21/2014
REV.	DATE

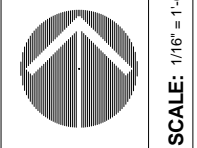

SCALE: 1/16" = 1'-0"

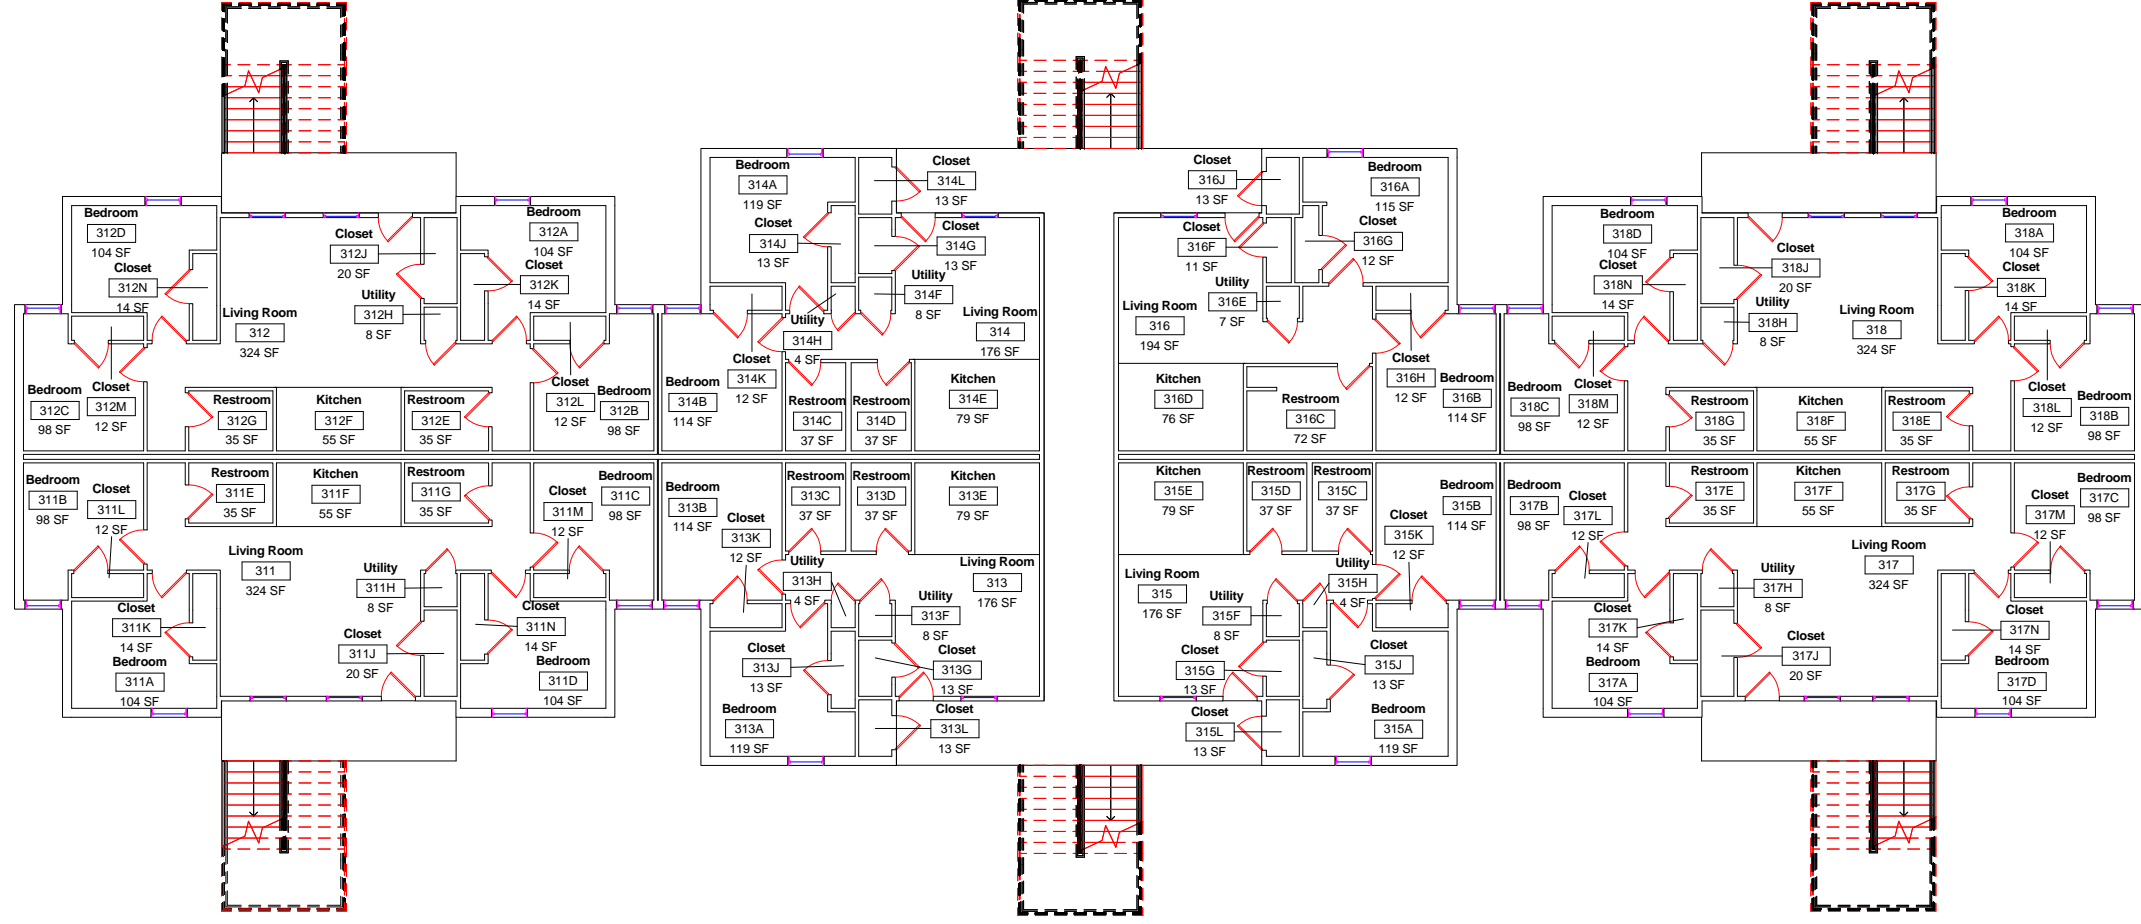


DWN	DATE
STK	Issue Date
REV.	DATE


Collegiate Park Apartments Building 3
1st Floor



A101

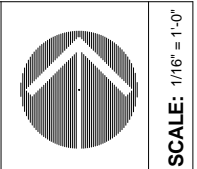

SCALE: 1/16" = 1'-0"

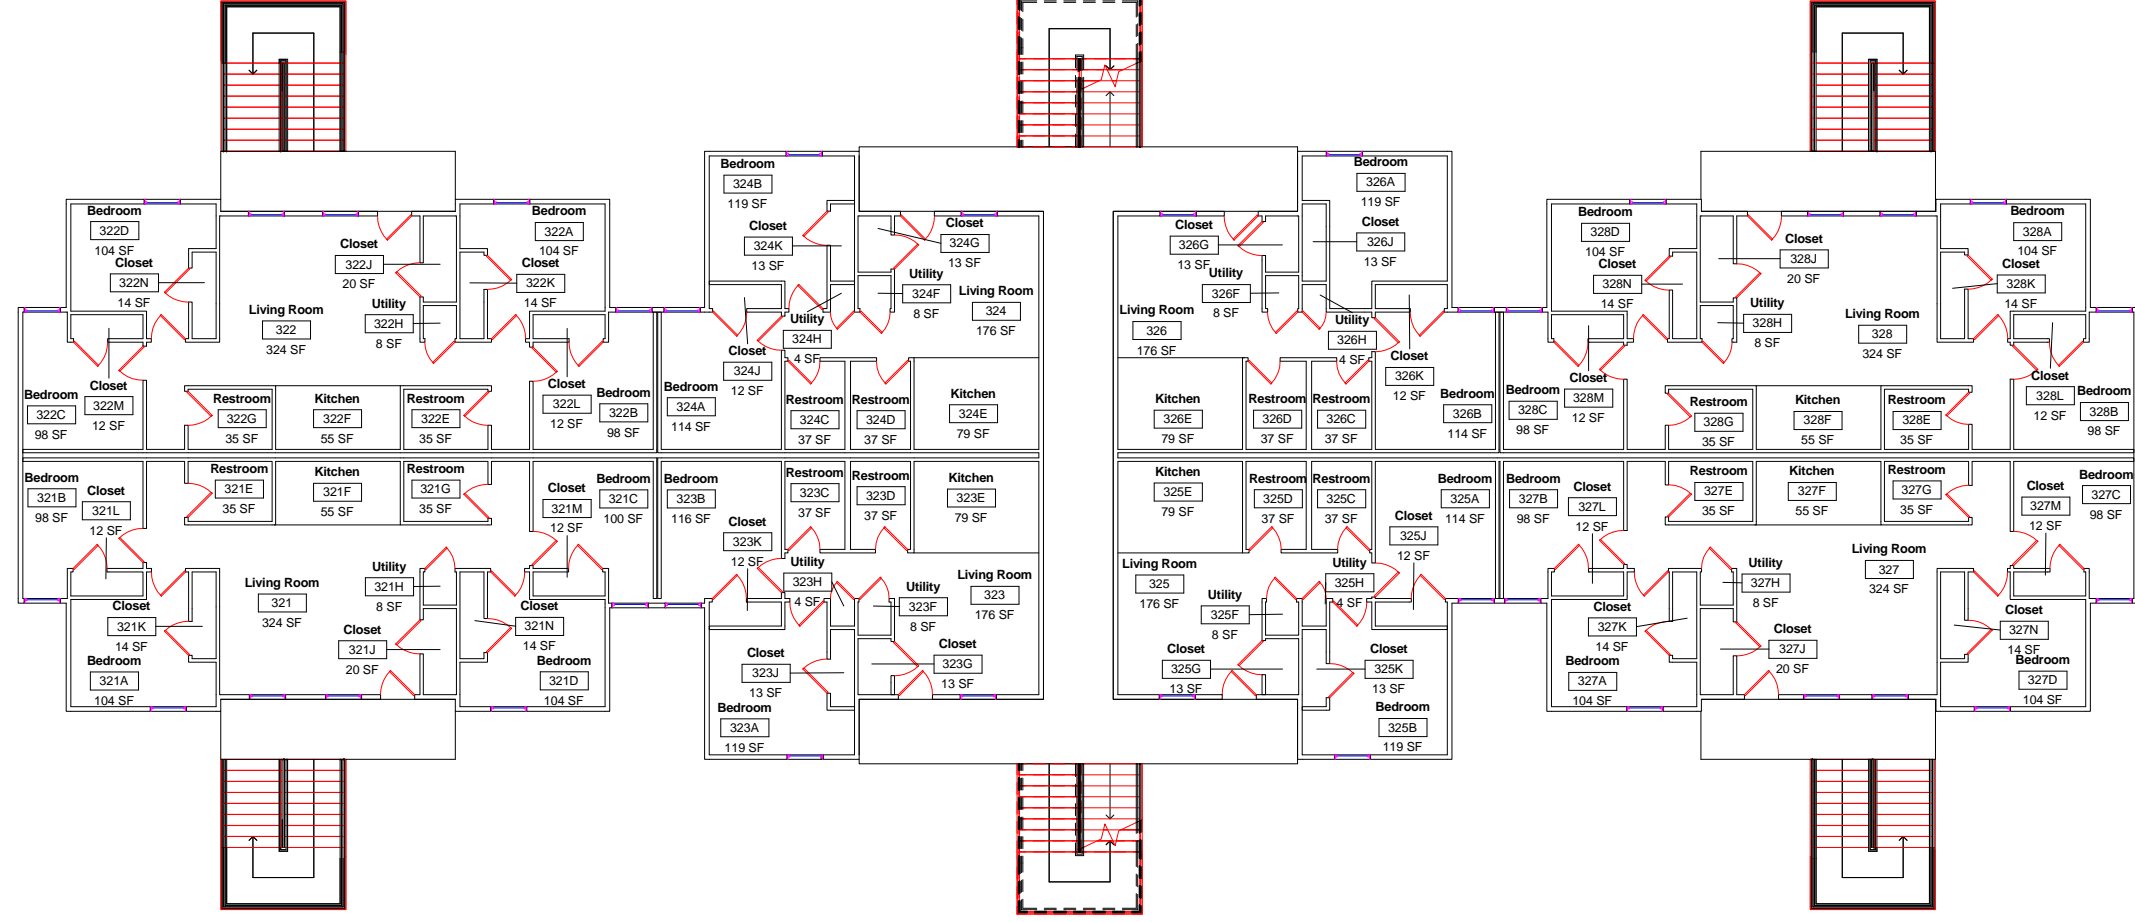


SCALE: 1/16" = 1'-0"

DWN	STK	REV.	DATE	
			Issue Date	DATE


Collegiate Park Apartments Building 3
2nd Floor



A102

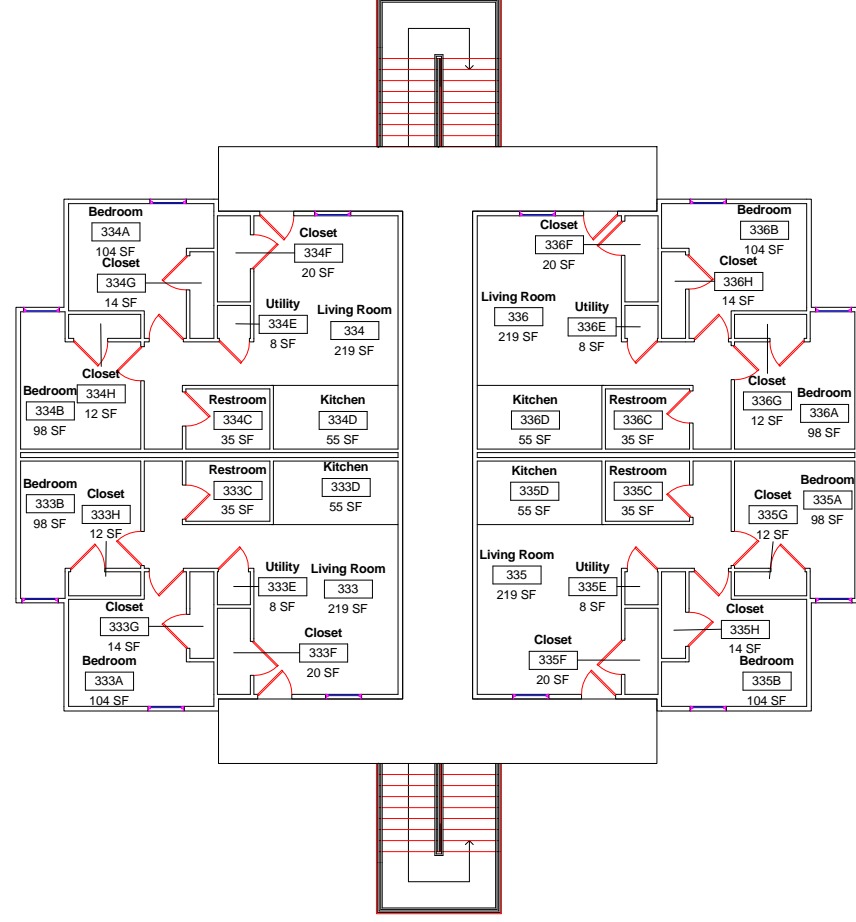


A103

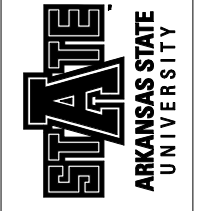


Collegiate Park Apartments Building 3
3rd Floor

DWN	DATE
STK	Issue Date
REV.	DATE

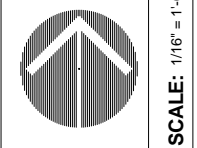

SCALE: 1/16" = 1'-0"

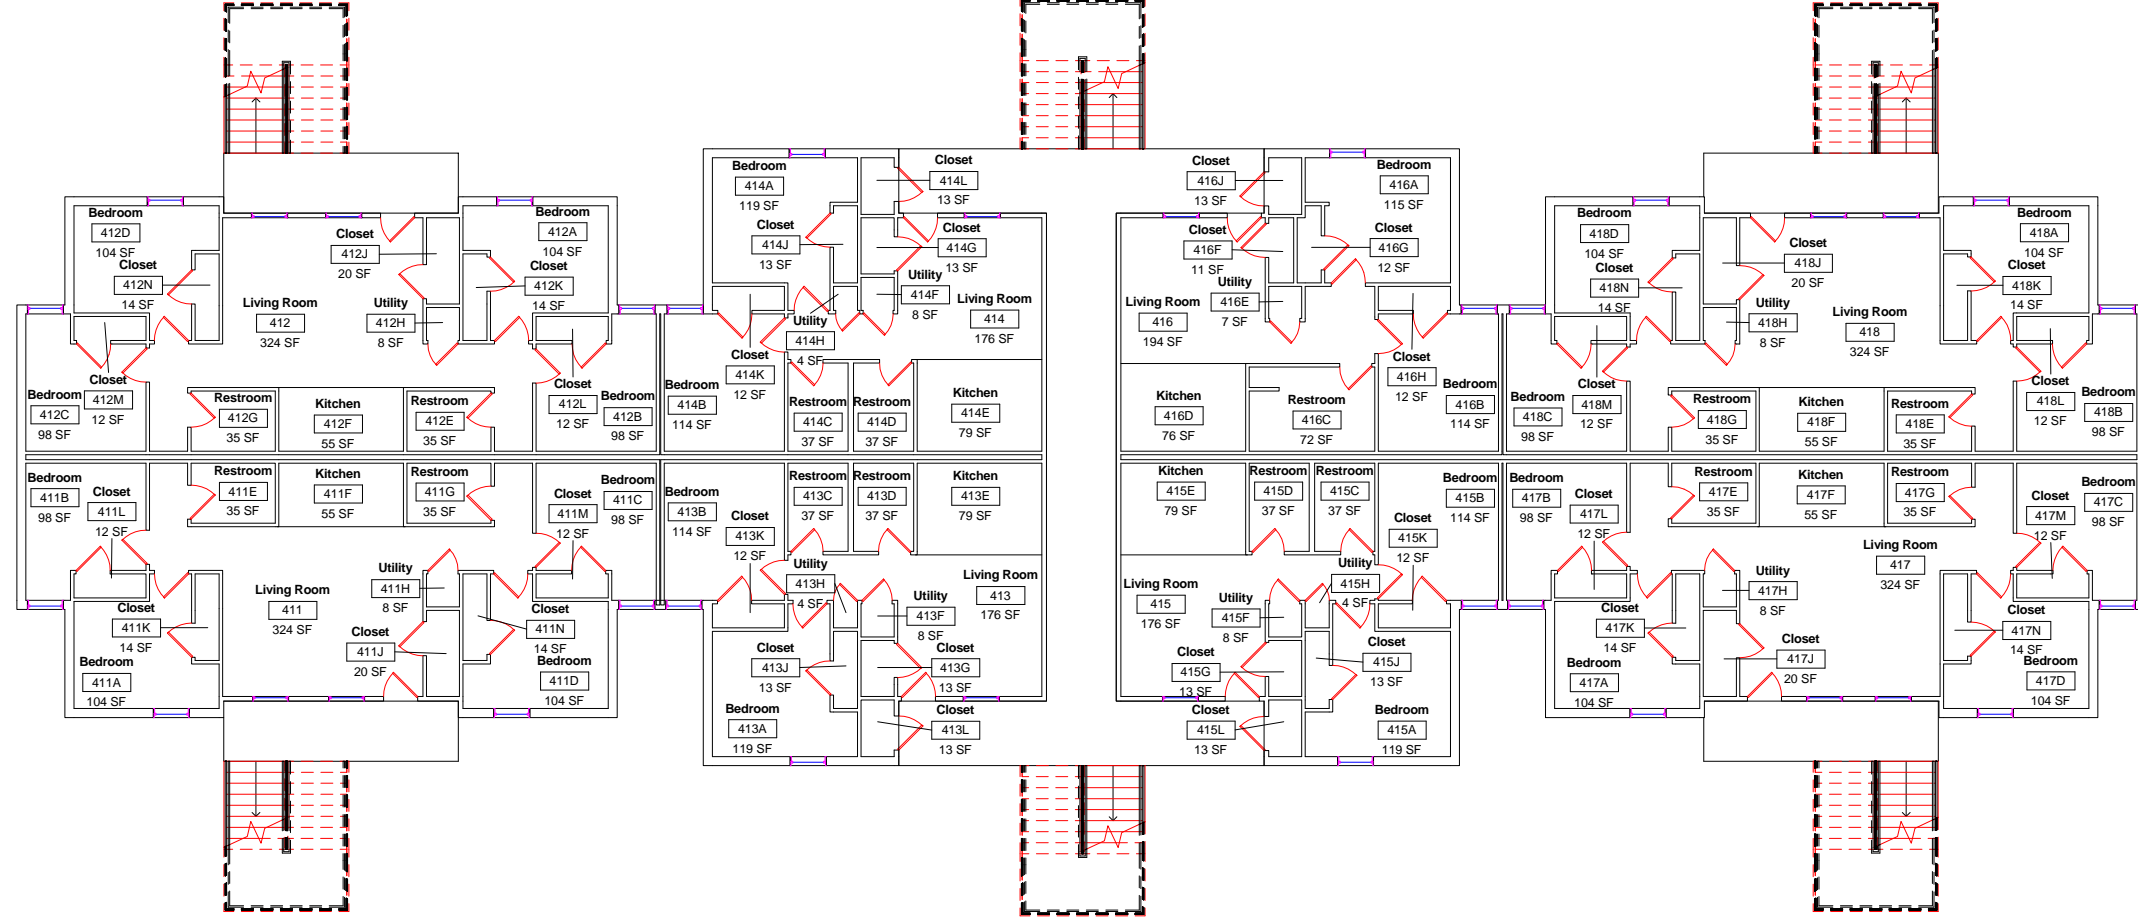

SCALE: 1/16" = 1'-0"


DWN	DATE
STK	5/21/2014
REV.	DATE

Collegiate Park Apartments Building 4

1st Floor



A101

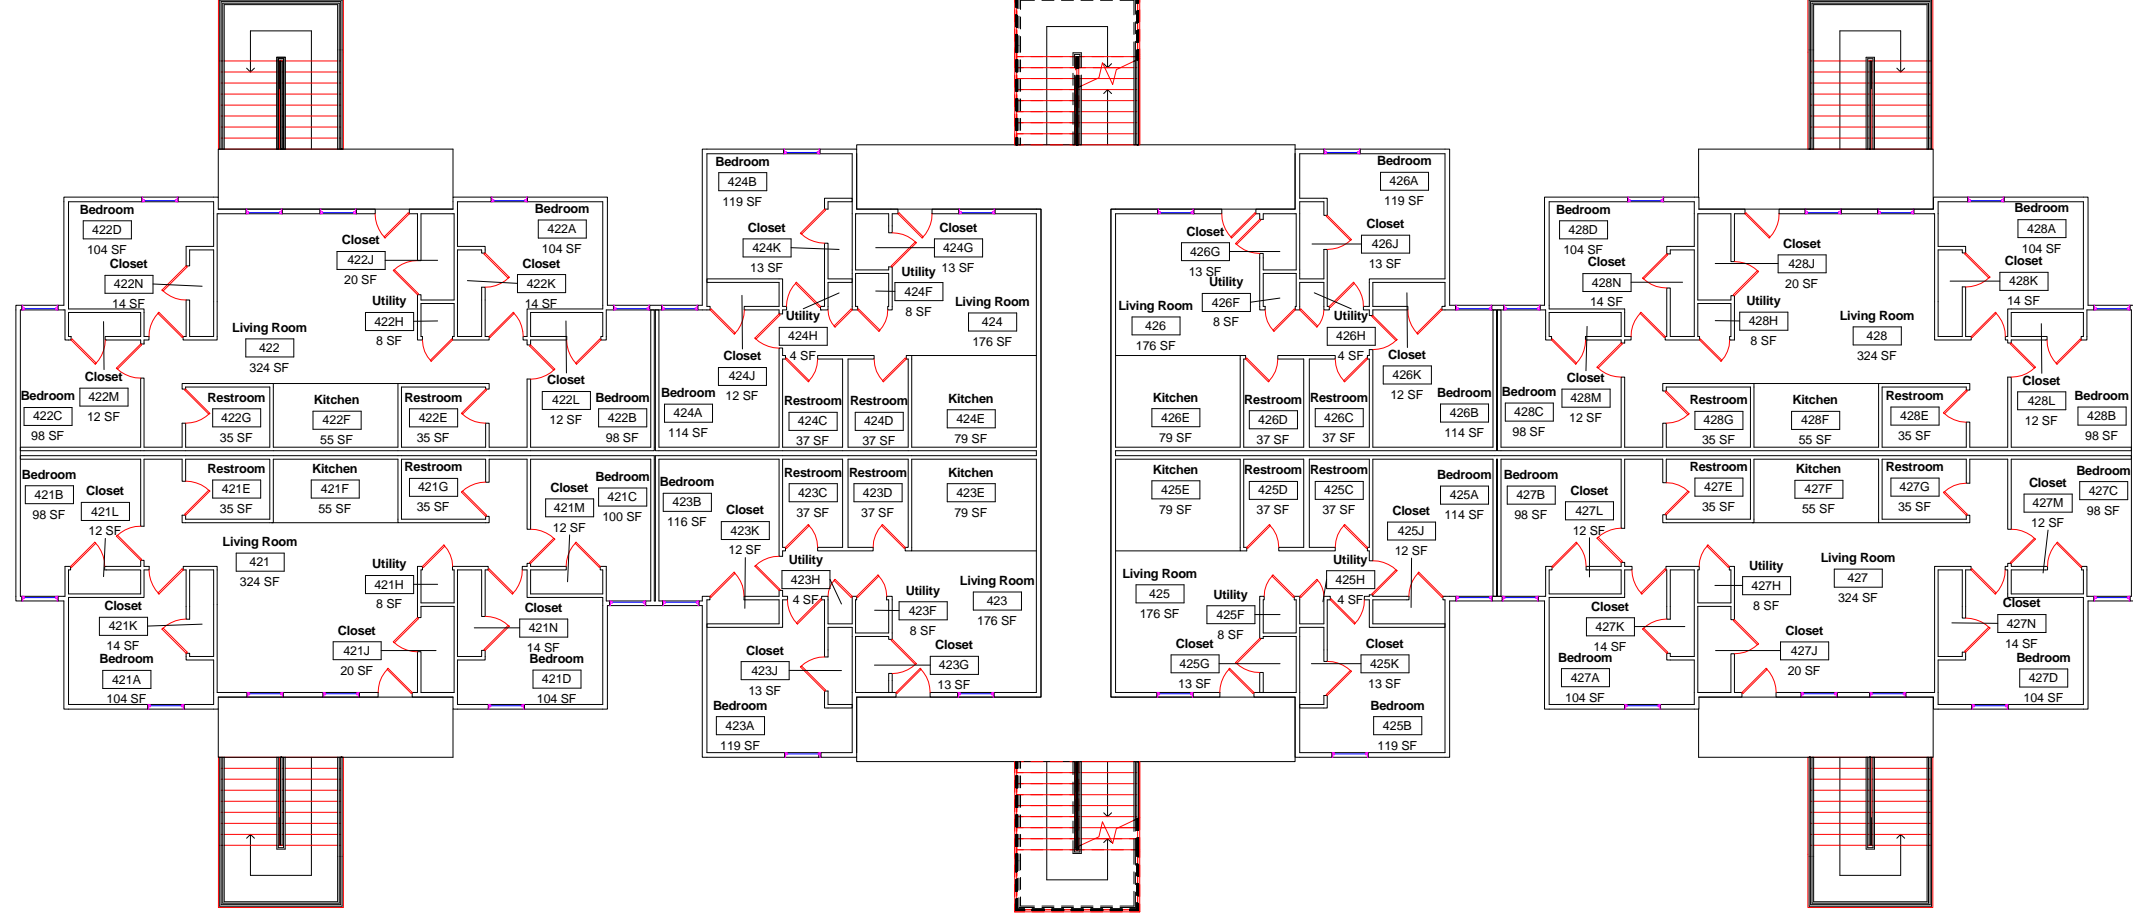

SCALE: 1/16" = 1'-0"


DWN	DATE
STK	5/21/2014
REV.	DATE

Collegiate Park Apartments Building 4

2nd Floor



A102

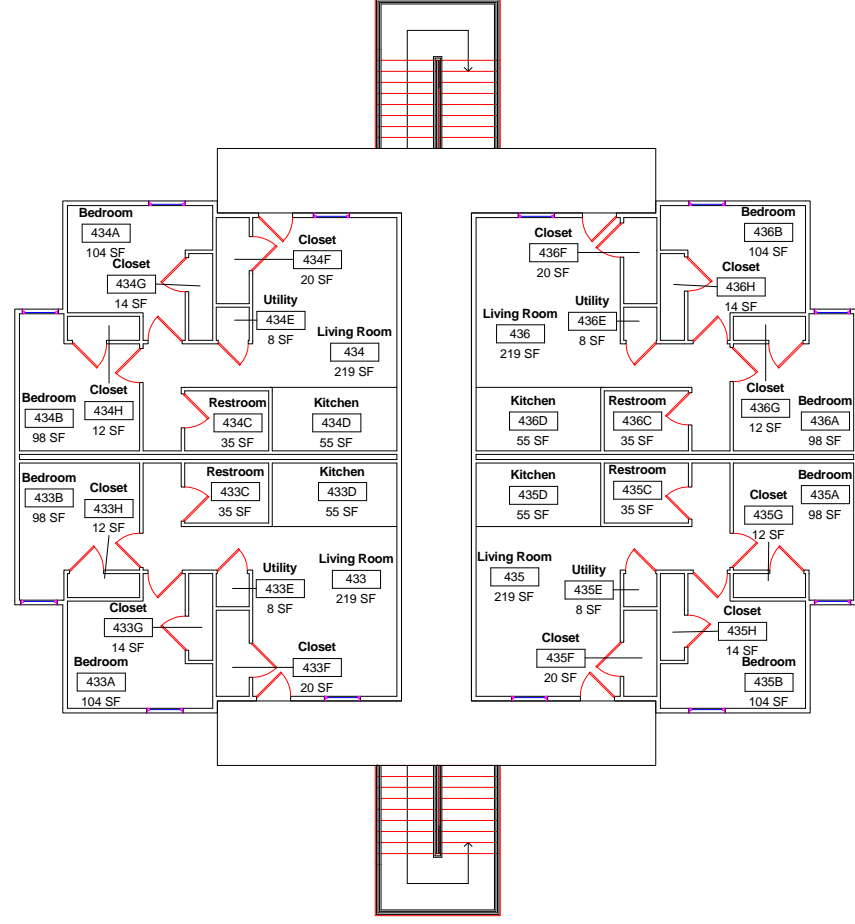

Collegiate Park Apartments Building 4
3rd Floor




A103

DWN	DATE
STK	5/21/2014
REV.	DATE



SCALE: 1/16" = 1'-0"

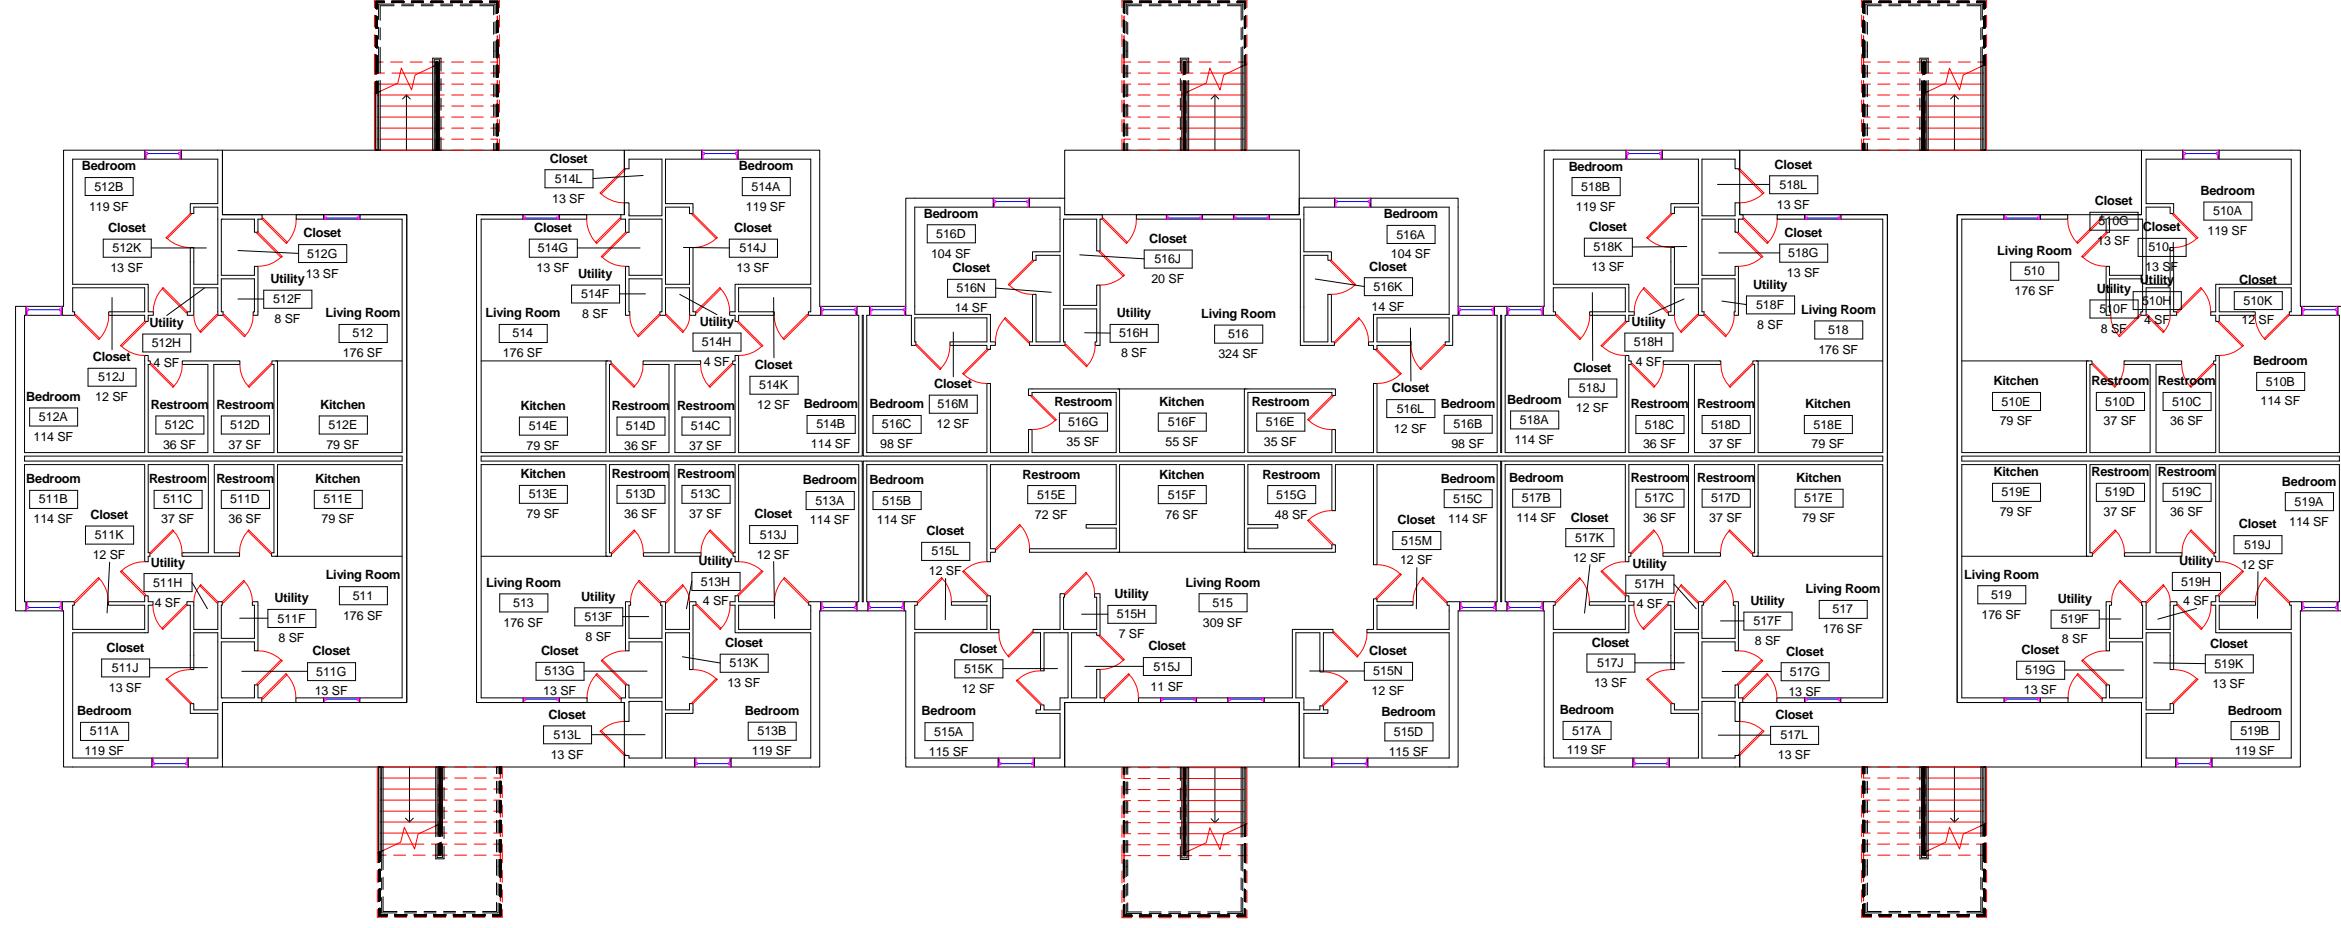

SCALE: 1/16" = 1'-0"


DWN	DATE
STK	5/21/2014
REV.	DATE

Collegiate Park Apartments Building 5

1st Floor



A101

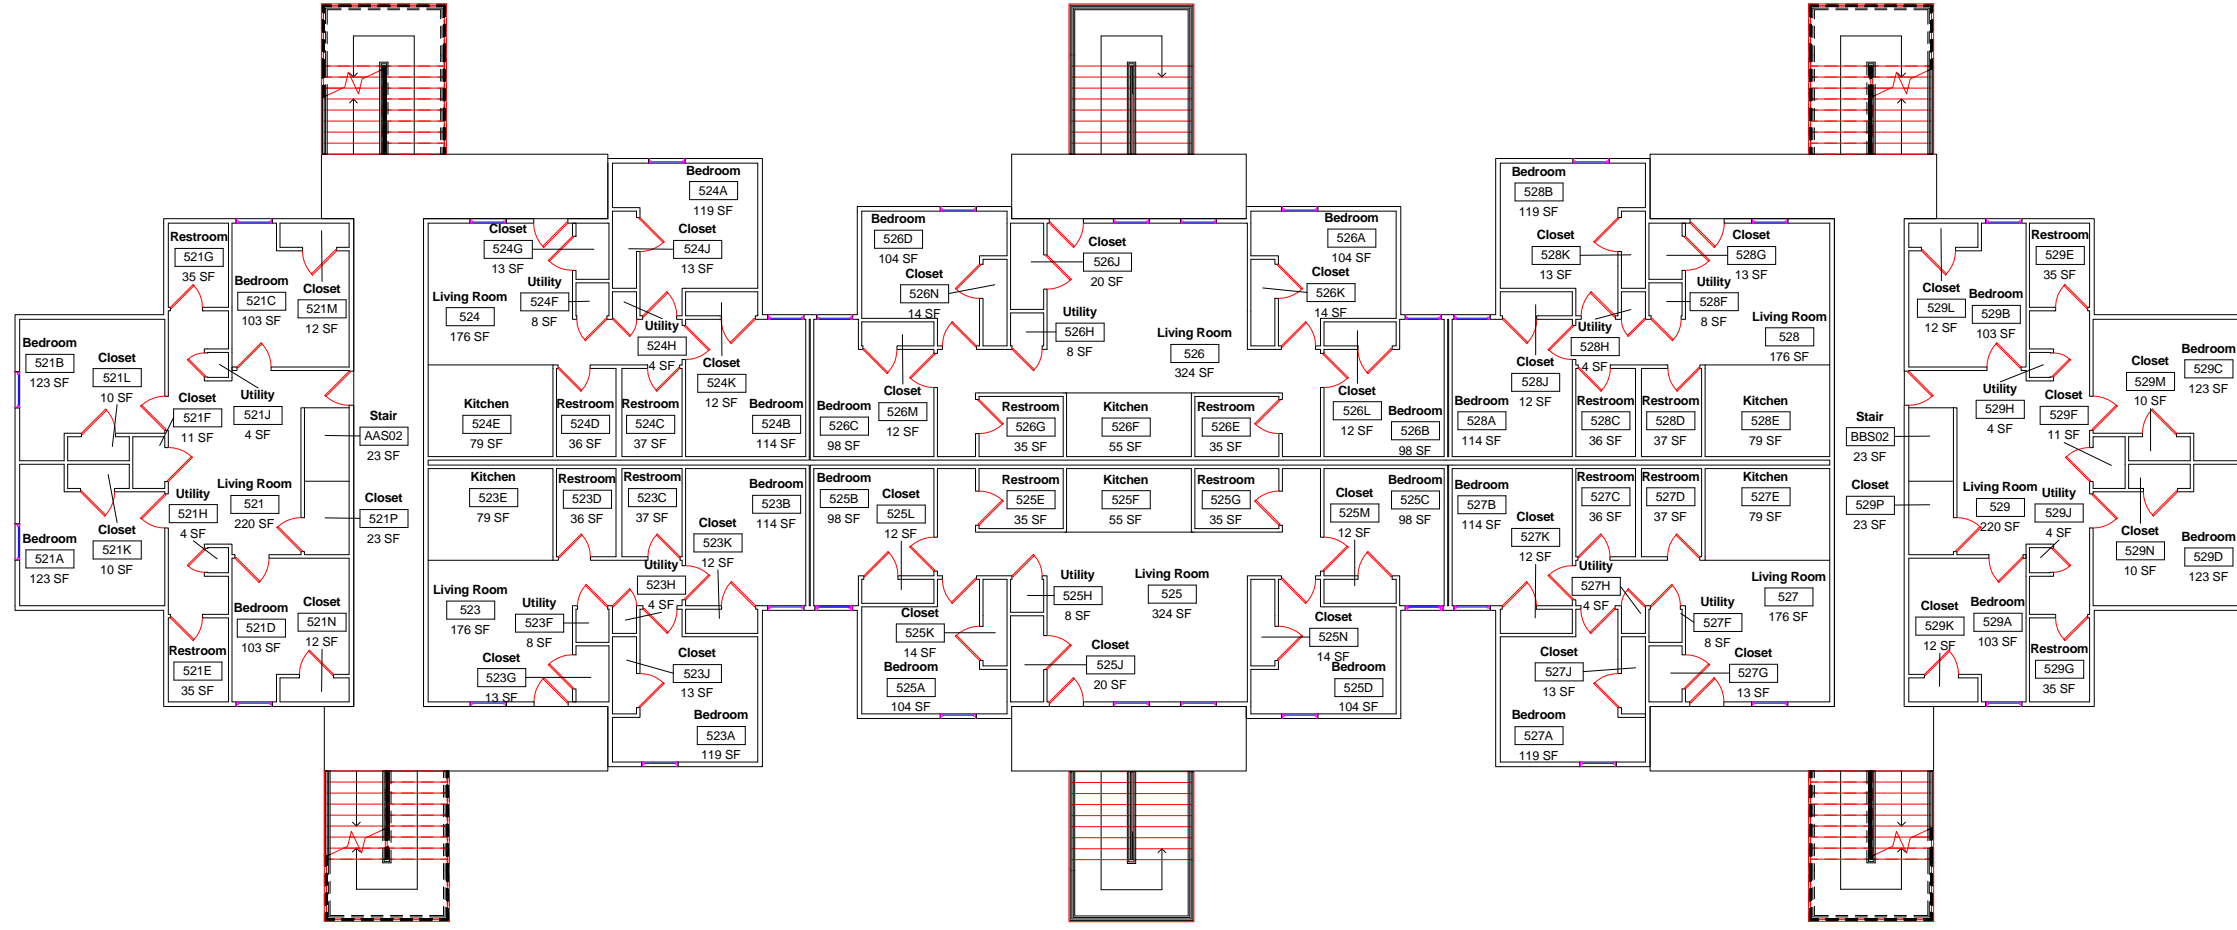


DWN	DATE
STK	5/21/2014
REV.	DATE



Collegiate Park Apartments Building 5
2nd Floor



A102

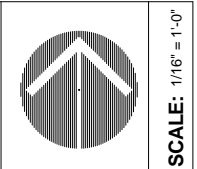

SCALE: 1/16" = 1'-0"

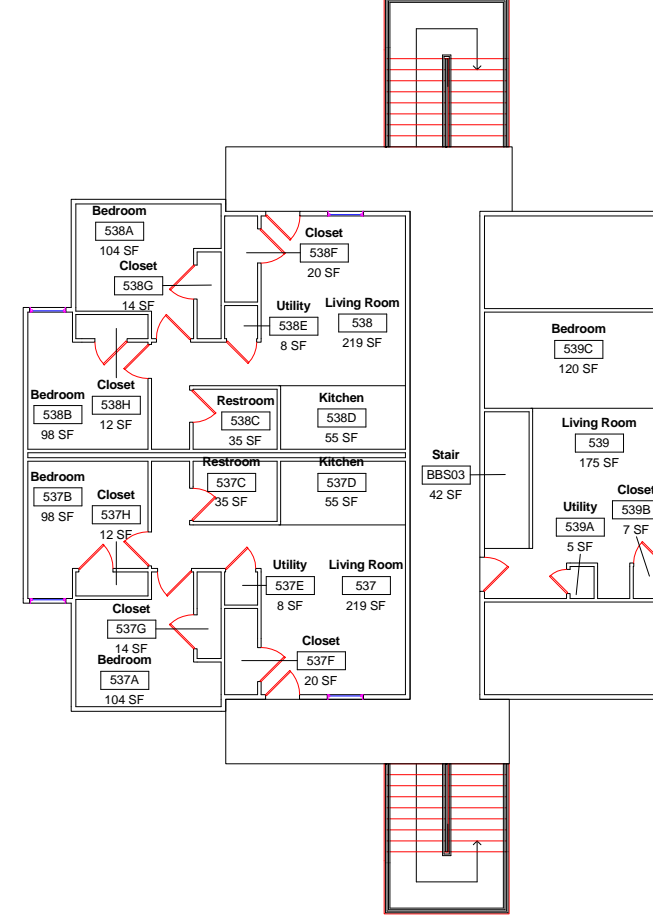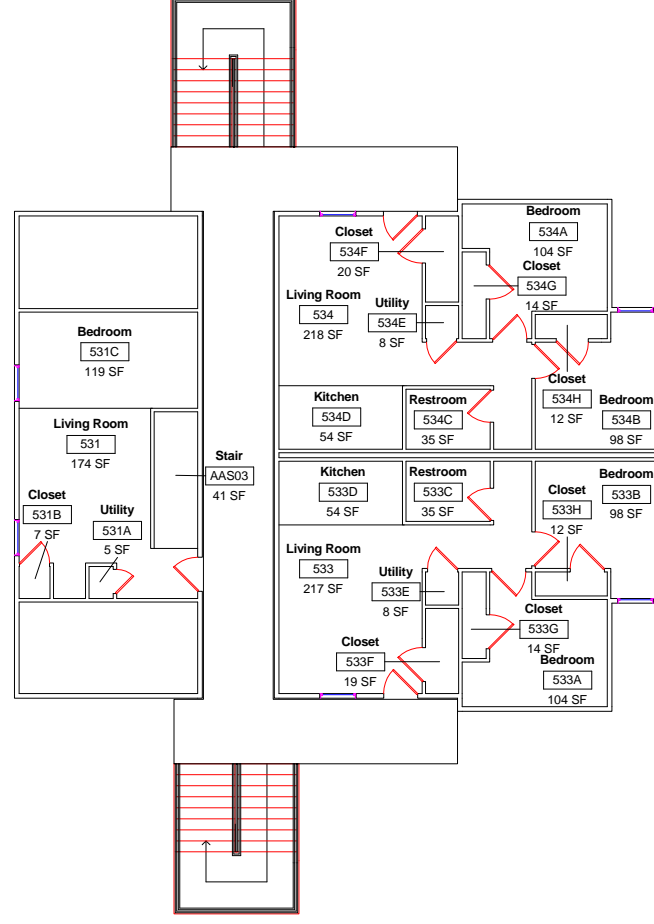


Collegiate Park Apartments Building 5
3rd Floor

DWN	DATE
STK	5/21/2014
REV.	DATE



A103

SCALE: 1/16" = 1'-0"

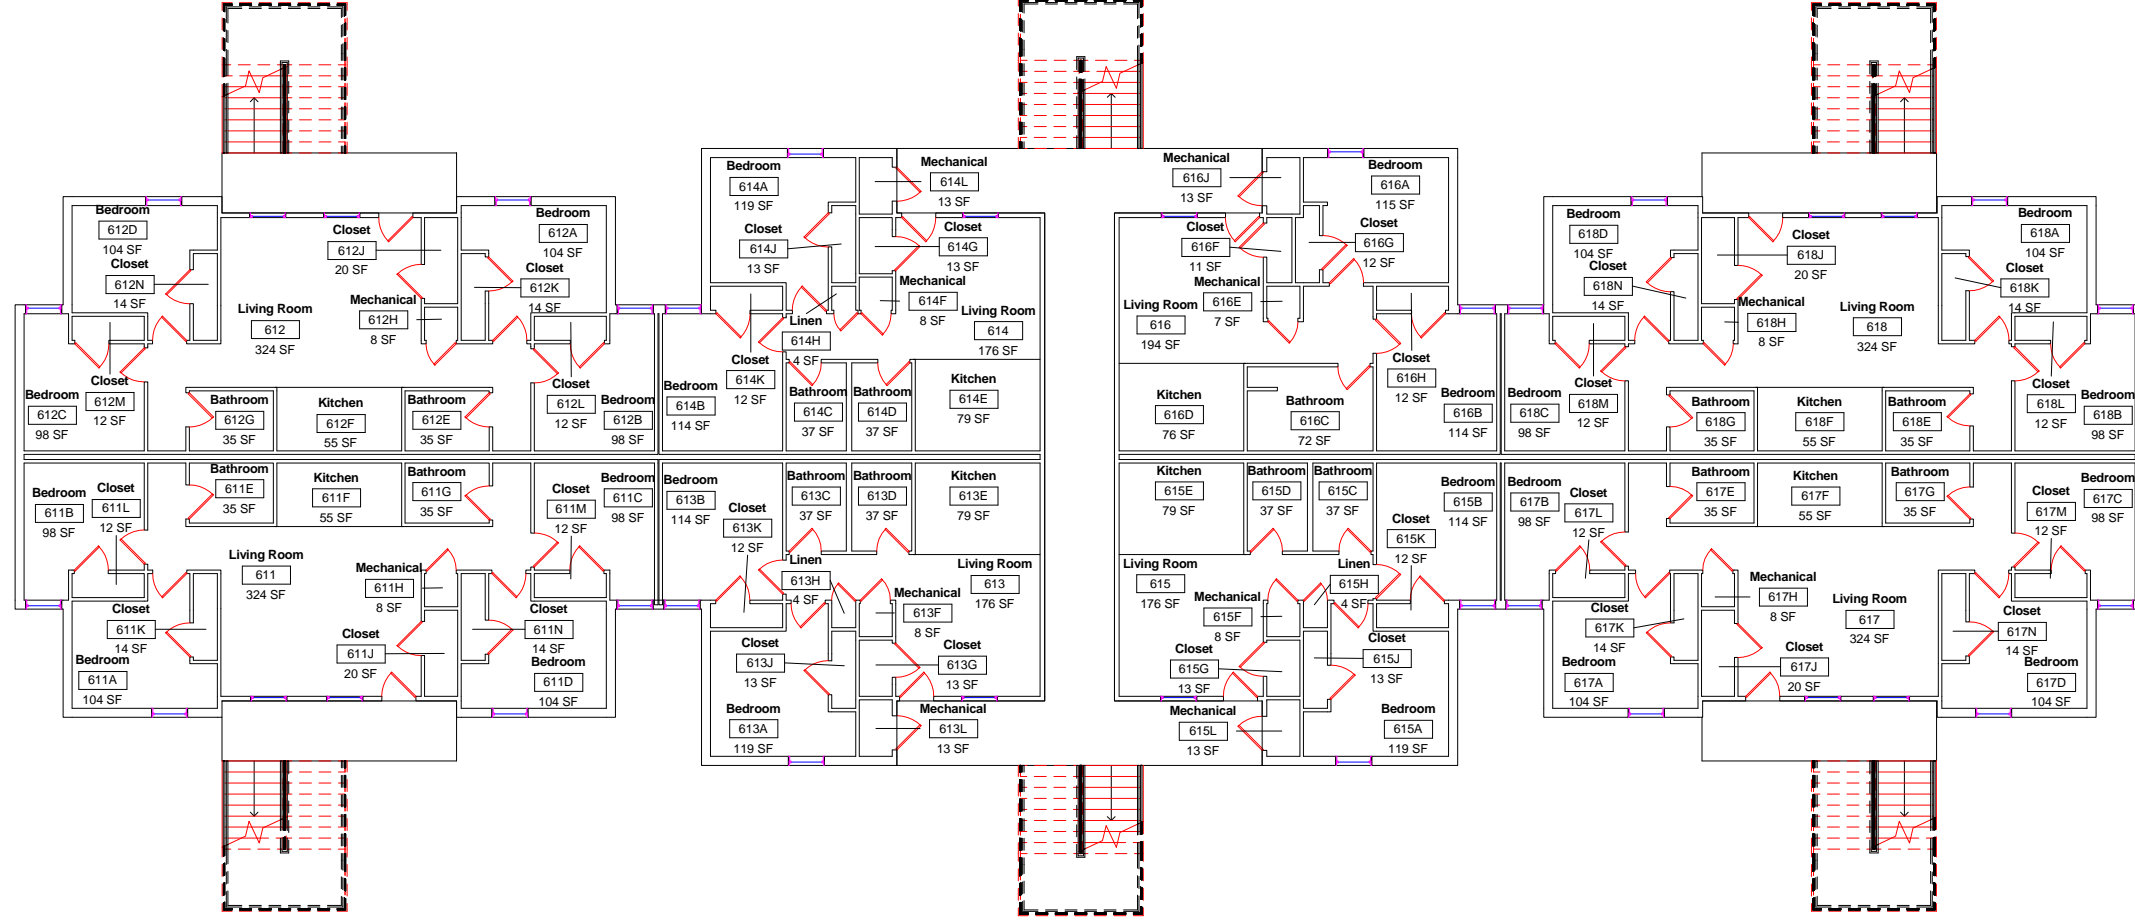


Colleague Park Apartments Building 6
1st Floor


DWN	DATE
STK	5/21/2014
REV.	DATE



A101

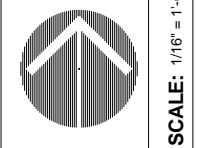

SCALE: 1/16" = 1'-0"

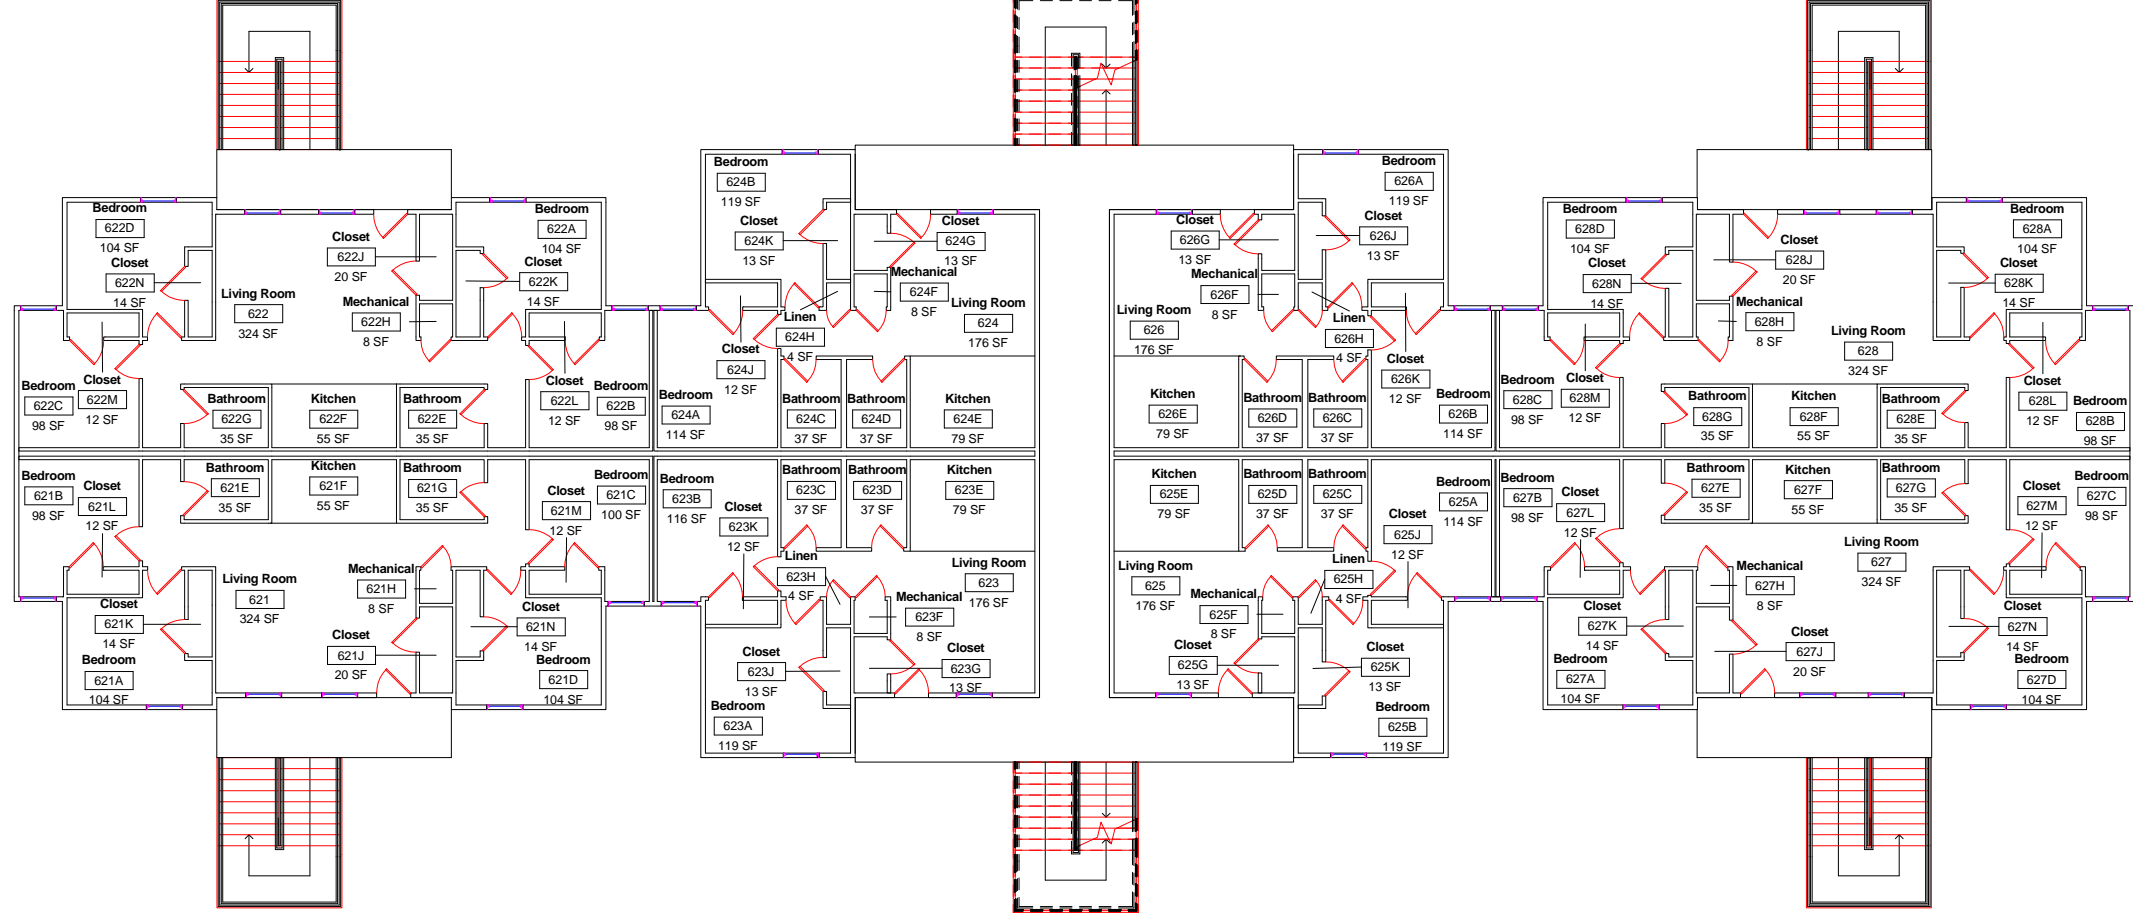


Collegiate Park Apartments Building 6
2nd Floor


DWN	DATE
STK	5/21/2014
REV.	DATE



A102

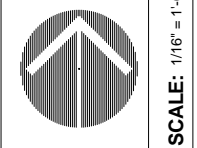

SCALE: 1/16" = 1'-0"

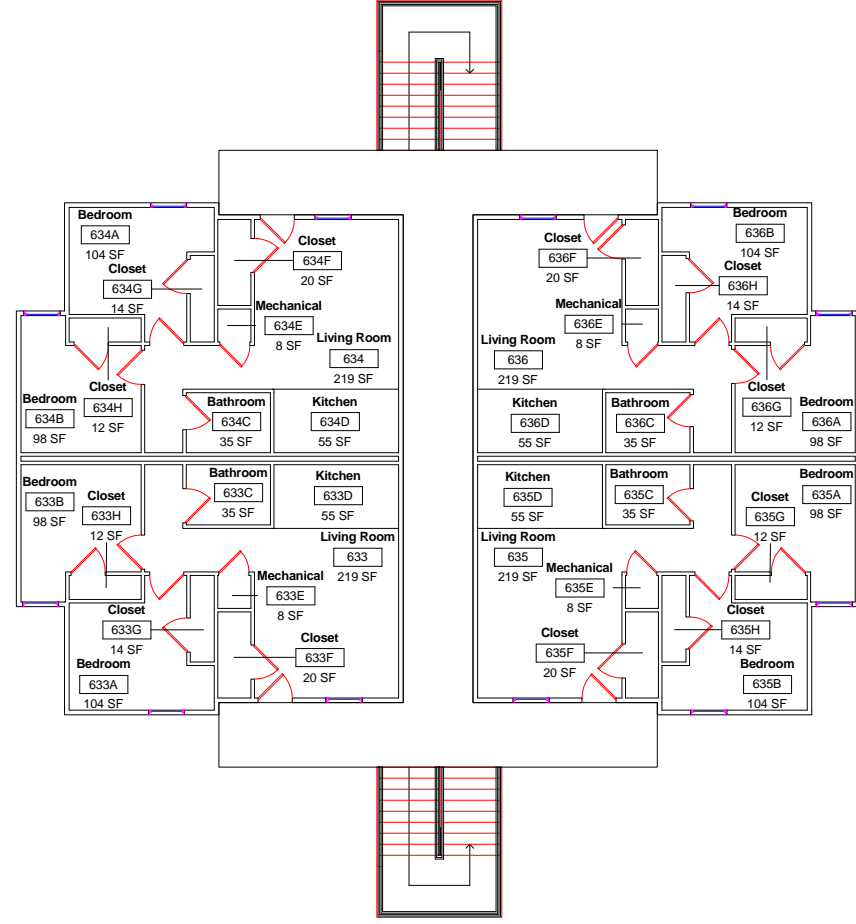

Collegiate Park Apartments Building 6
3rd Floor



DWN	DATE
STK	5/21/2014
REV.	DATE

SCALE: 1/16" = 1'-0"

A103